

GENERAL LEGEND

- EXISTING OAK TREES TO BE PROTECTED
- FOREST
- EXISTING CATCH BASINS
- EXTENT OF SODDED AREAS

PROPOSED

- WASTE RECEPTACLE**
 - CITY OF WINNIPEG METAL SLAT TYPE SCD-119, EMBEDDED MOUNT AS PER MANUFACTURERS INSTRUCTIONS. POWDER COATED BLACK, C/W WIRE BASKET INSERT IN BLACK, AS SUPPLIED BY CITY OF WINNIPEG FLEET MANAGEMENT
- PICNIC TABLES**
 - TACHE STYLE METAL FRAME PICNIC TABLE SCD-122 & 122A
 - TUBE STEEL FRAME TO BE PAINTED BLACK
- ACCESSIBLE PARK BENCH**
 - LANDSCAPE FORMS: GRETTCHEN WOOD BENCH 72" WIDTH REFER TO SPECIFICATIONS FOR OPTIONS
- REMOVABLE STEEL BOLLARDS**
 - CITY OF WINNIPEG SCD-105C
- BILINGUAL PARK SIGN W/ SIGN ADDRESS DOUBLE SIDED**
 - CITY OF WINNIPEG SCD-154
 - CONTRACT ADMINISTRATOR TO FIELD LOCATE PRIOR TO INSTALLATION
 - TRANSLATION OF SIGN LETTERING TO BE CONFIRMED
- MULCHED PLANTING BEDS - REFER TO DETAIL 2/L8
- ENVIRO-GREEN ECO SOD AS PER CITY OF WINNIPEG SPEC CW 3510-R9 AND SPECIFICATION E25 IN CITY OF WINNIPEG BID OPPORTUNITY
- PATHWAY PATH CRUSHED LIMESTONE- REFER TO DETAIL SCD 645
- WOOD MULCH PATH WAY - REFER TO DETAIL 2/L8
- WOOD FIBRE SURFACING AT PLAY AREAS - INSTALL AS PER MANUFACTURERS REQUIRMENTS
- MOW, TOP DRESS & SEED WITHIN TREE PROTECTION BARRIER - REFER TO SPECIFICATION.
- BOULDER RIPRAP - REFER TO SPECIFICATION

4
L5

1
L3 1
L5

WASTE RECEPTACLE REFER TO SPEC



REMOVABLE STEEL BOLLARD REFER TO SPEC

4
L5
TIMBER ENTRY SIGN

3
L5
TYP. BOULDER RIPRAP SLOPE

SHOREHILL DRIVE

CPR EMERSON MAIN LINE

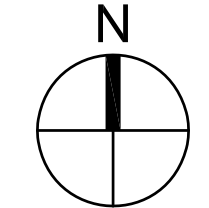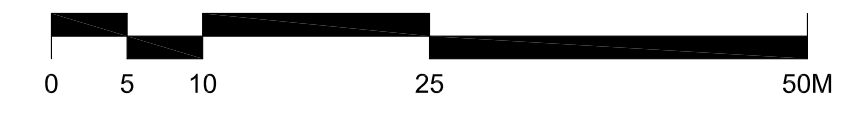

NOTES:

REV	YY/MM/DD	DESCRIPTION	CO	BY
0	12.09.13	ISSUED FOR TENDER	CO	

A. SECTION LETTER OR DETAIL NUMBER, B. DRAWING WHERE SECTION OR DETAIL IS DRAWN.	
OR	
A. DRAWING WHERE SECTION OR DETAIL IS INDICATED, B. SECTION OR DETAIL SHOWN ON SAME DRAWING.	

SEAL

CLIENT

Winnipeg

CITY OF WINNIPEG
 PLANNING, PROPERTY AND DEVELOPMENT DEPARTMENT
 CIVIC ACCOMMODATIONS DIVISION
 300 - 65 GARRY ST. R3C 4K4

SCATLIFF + MILLER + MURRAY Inc.
 TEL 204 927-3444
 FAX 204 927-3443
 1120 - 201 PORTAGE AVENUE
 WINNIPEG, MB, CANADA

PROJECT		SHOREHILL DRIVE	
TITLE		PARK SPACE DEVELOPMENT	
TITLE		GENERAL ARRANGEMENT & MATERIALS PLAN	
DESIGN	IT	DATE - Y / M / D	SCALE
CO	CO	12/06/04/	1:500
CHECKED	APPROVED	PROJECT NO.	DRAWING NO.
CO	CO	11-0107-34	L2