


sheet title: Super A1 24 x 36  
 publication: 11 (metric)  
 CAD File Name: tender document\_13 shorehill park detailed layout.dwg

**PROPOSED**

- MULCHED PLANTING BEDS - REFER TO DETAIL 2/L8
- ENVIRO-GREEN ECO SOD AS PER CITY OF WINNIPEG SPEC CW 3510-R9 AND SPECIFICATION E25 IN CITY OF WINNIPEG BID OPPORTUNITY
- PATHWAY PATH CRUSHED LIMESTONE- REFER TO DETAIL SCD 645
- WOOD MULCH PATH WAY - REFER TO DETAIL 2/L8
- WOOD FIBRE SURFACING AT PLAY AREAS - INSTALL AS PER MANUFACTURERS REQUIREMENTS
- MOW, TOP DRESS & SEED WITHIN TREE PROTECTION BARRIER - REFER TO SPECIFICATION.
- BOULDER RIPRAP - REFER TO SPECIFICATION

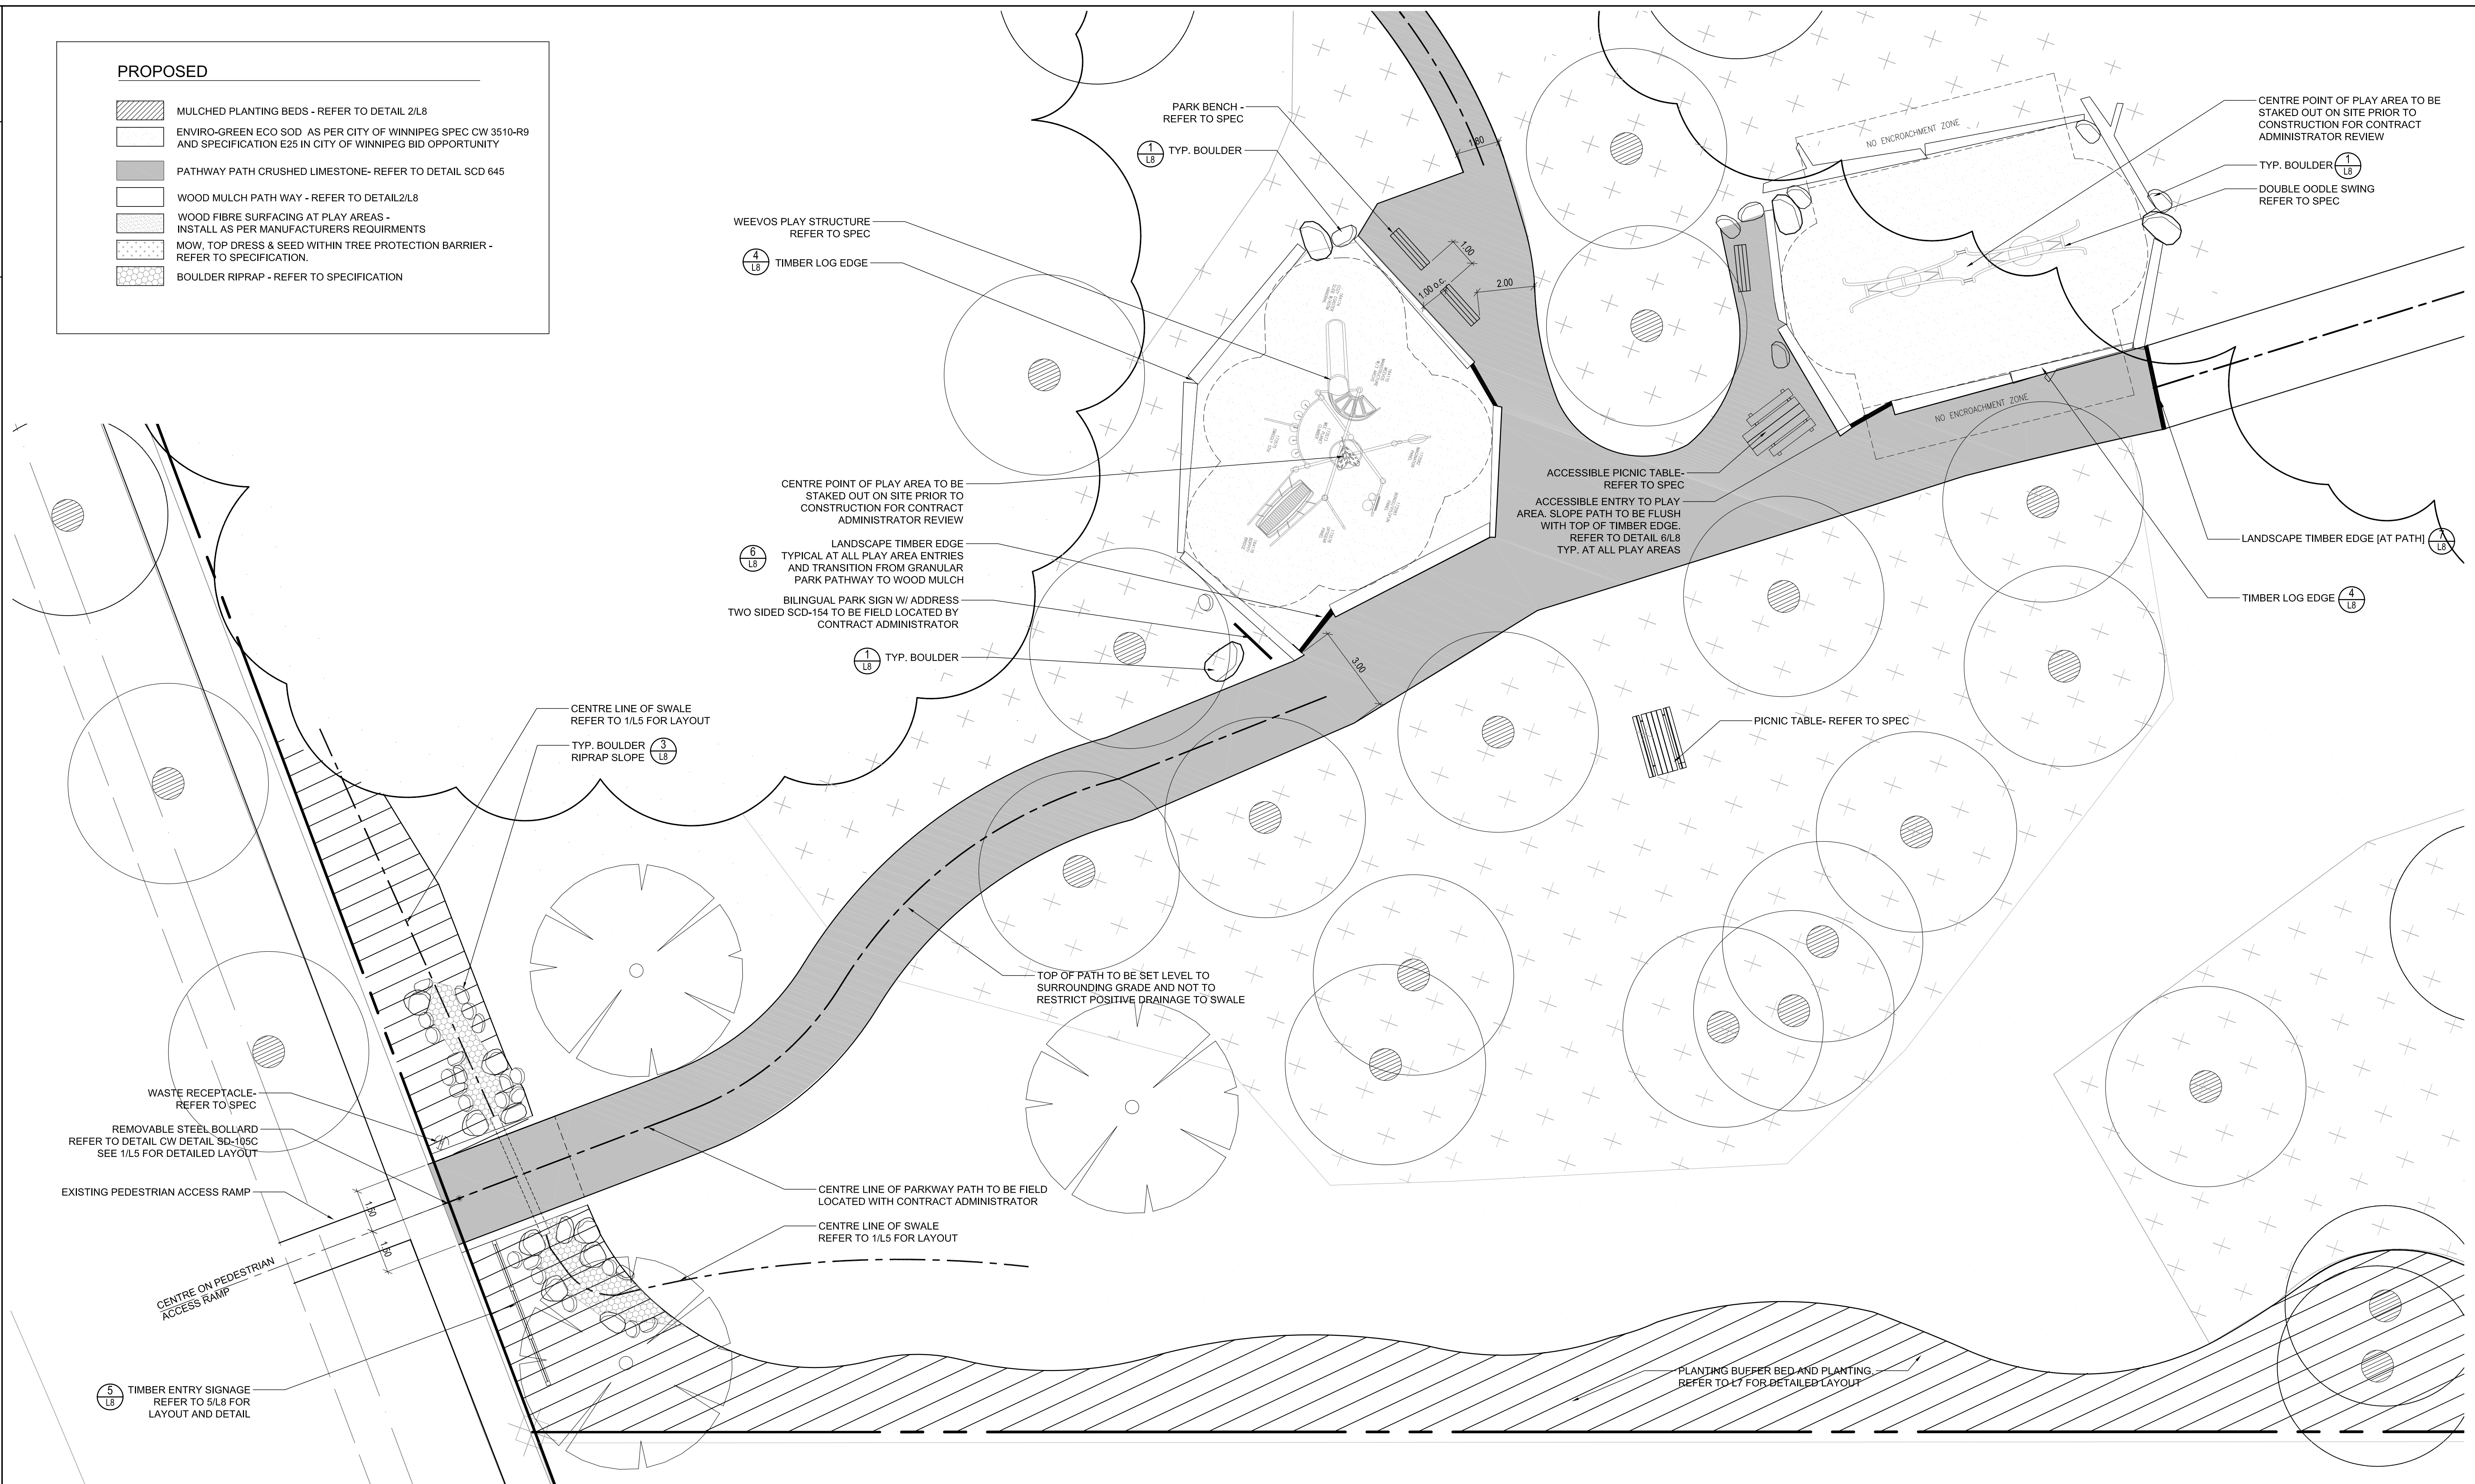

**NOTES:**

**NOTE**

- LOCATIONS OF PLAY AREA AND PATH SHALL BE LAID OUT ON SITE WITH CONTRACT ADMINISTRATOR PRIOR TO CONSTRUCTION
- TIMBER LOG EDGING SHALL BE INSTALLED AFTER PLAY STRUCTURE INSTALLATION TO ENSURE THAT EDGING IS NOT INSTALLED WITHIN PLAY STRUCTURE FALL ZONE
- BOULDER SHALL BE FIELD LOCATED BY CONTRACT ADMINISTRATOR PRIOR TO INSTALLATION .
- EDGE OF PLANTING BEDS TO BE LAID OUT ON SITE WITH CONTRACT ADMINISTRATOR PRIOR TO CONSTRUCTION

REV	YY / MM / DD	DESCRIPTION	CO	BY
0	12.09.13	ISSUED FOR TENDER	CO	

A. SECTION LETTER OR DETAIL NUMBER.  
 B. DRAWING WHERE SECTION OR DETAIL IS DRAWN.  
 OR  
 A. DRAWING WHERE SECTION OR DETAIL IS INDICATED.  
 --- SECTION OR DETAIL SHOWN ON SAME DRAWING.

SEAL

CHERYL OAKDEN  
 member no. 61  
 JUN 27/02

CLIENT

CITY OF WINNIPEG  
 PLANNING, PROPERTY AND DEVELOPMENT DEPARTMENT  
 CIVIC ACCOMMODATIONS DIVISION  
 300 - 65 GARRY ST. R3C 4K4

**SCATLIFF + MILLER + MURRAY Inc.**  
 TEL 204 927-3444  
 FAX 204 927-3443  
 1120 - 201 PORTAGE AVENUE  
 WINNIPEG, MB, CANADA

PROJECT		SHOREHILL DRIVE PARK SPACE DEVELOPMENT	
TITLE		DETAILED LAYOUT	
DESIGN	DRAWN	DATE - Y / M / D	SCALE
CO	IT	12/06/04/	AS SHOWN
CHECKED	APPROVED	PROJECT NO.	DRAWING NO.
CO	CO	11-0107-34	L3