



THIS IS SCHEDULE 'D' OF AN
AGREEMENT BETWEEN
THE CITY OF WINNIPEG
AND
DATED THIS ___ DAY OF ___ 1973
CITY OF WINNIPEG

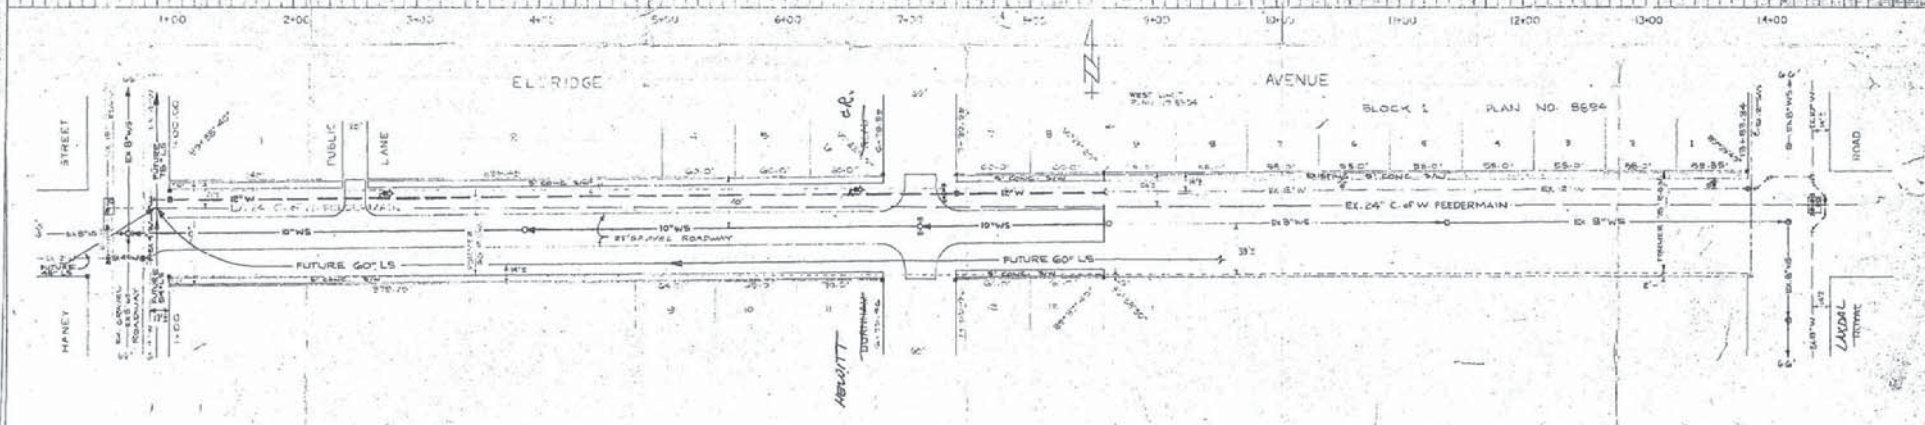

NOTES

1. DIMENSIONS INDICATED BETWEEN DIM. AND DIM.
2. ALL DIMENSIONS TO BE FROM 0+00 TO 14+00 UNLESS OTHERWISE NOTED.
3. ALL DIMENSIONS TO BE FROM THE EXISTING BENCH MARK UNLESS OTHERWISE NOTED.
PLAN		PROFILE	

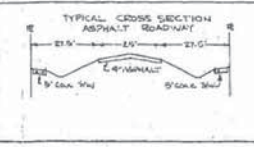

NO.	DATE	BY	CHKD.
1	11/21/72	W.A.	W.A.
2			
3			
4			
5			
6			
7			
8			
9			
10			

CITY OF WINNIPEG - CHARLESTOWN - MBN

ELDRIDGE AVENUE
HANEY STREET TO ROYAL ROAD

TEMPLETON ENGINEERING COMPANY
PROFESSIONAL ENGINEERS

WINNIPEG MANITOBA

PROJECT NO. 16660
DATE 11/21/72
SCALE 1" = 40'

D - 10660