

NO.	REVISION	DATE
1	ISSUED FOR COORDINATION	JULY 3, 2012
2	ISSUED FOR 66% REVIEW	SEPT 6, 2012
3	ISSUED FOR BID	NOV 7, 2012
4		
5		
6		
7		


NOTES:

CONTRACTOR SHALL CHECK AND VERIFY ALL DIMENSIONS AND BE RESPONSIBLE FOR REPORTING ALL DISCREPANCIES TO CITY AND/OR CONTRACT ADMINISTRATOR PRIOR TO BID CLOSING

LATEST APPROVED DRAWINGS ONLY TO BE USED FOR CONSTRUCTION.

PRINTS ARE NOT TO BE SCALED.

KEY PLAN:

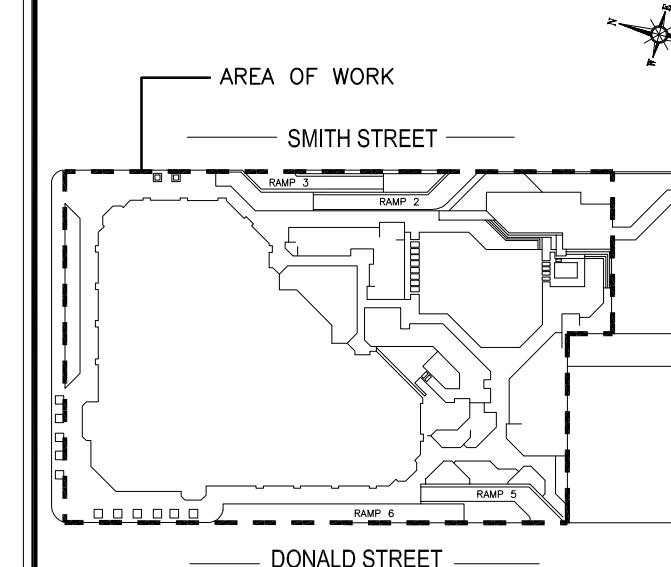

LEGEND:

- P2 LEVEL SLAB ON GRADE REPLACEMENT
- NEW CONCRETE CURB
- NEW DRAIN C/W NEW 4" PIPING
- METAL FENCE
- EXISTING PIPE RISER TO REMAIN
- NEW BOLLARD
- NEW CURB
- SUMP PITS TO REMAIN
- PAINTED PAVEMENT MARKINGS



LONDON
Tel. 1-519-452-7700
Toll Free 1-866-919-4531

OTTAWA
Tel. 1-613-824-8900
Toll Free 1-866-919-4530

IQALUIT
Tel. 1-867-979-3300
Toll Free 1-866-919-4533

SASKATOON
Tel. 1-306-343-5500
Toll Free 1-866-919-8899

REGINA
Tel. 1-306-520-6100
Toll Free 1-866-919-1861

WINNIPEG
Tel. 1-204-783-1276
Toll Free 1-866-919-4531

YOU CHALLENGE US... TOGETHER WE SUCCEED
www.concentriceng.com

CLIENT NAME:
CITY OF WINNIPEG

PROJECT ADDRESS:
251 DONALD STREET
WINNIPEG, MANITOBA


PROJECT NAME:
REHAB OF MILLENNIUM LIBRARY PARKADE

DRAWING TITLE:
P2 LEVEL REHAB

DESIGN: PSM | SCALE: AS SHOWN
DRAWN: JAW | DATE: OCT/12
APPVD: PSM/ADM | FILE No: 11-4145

SHEET No.

S4

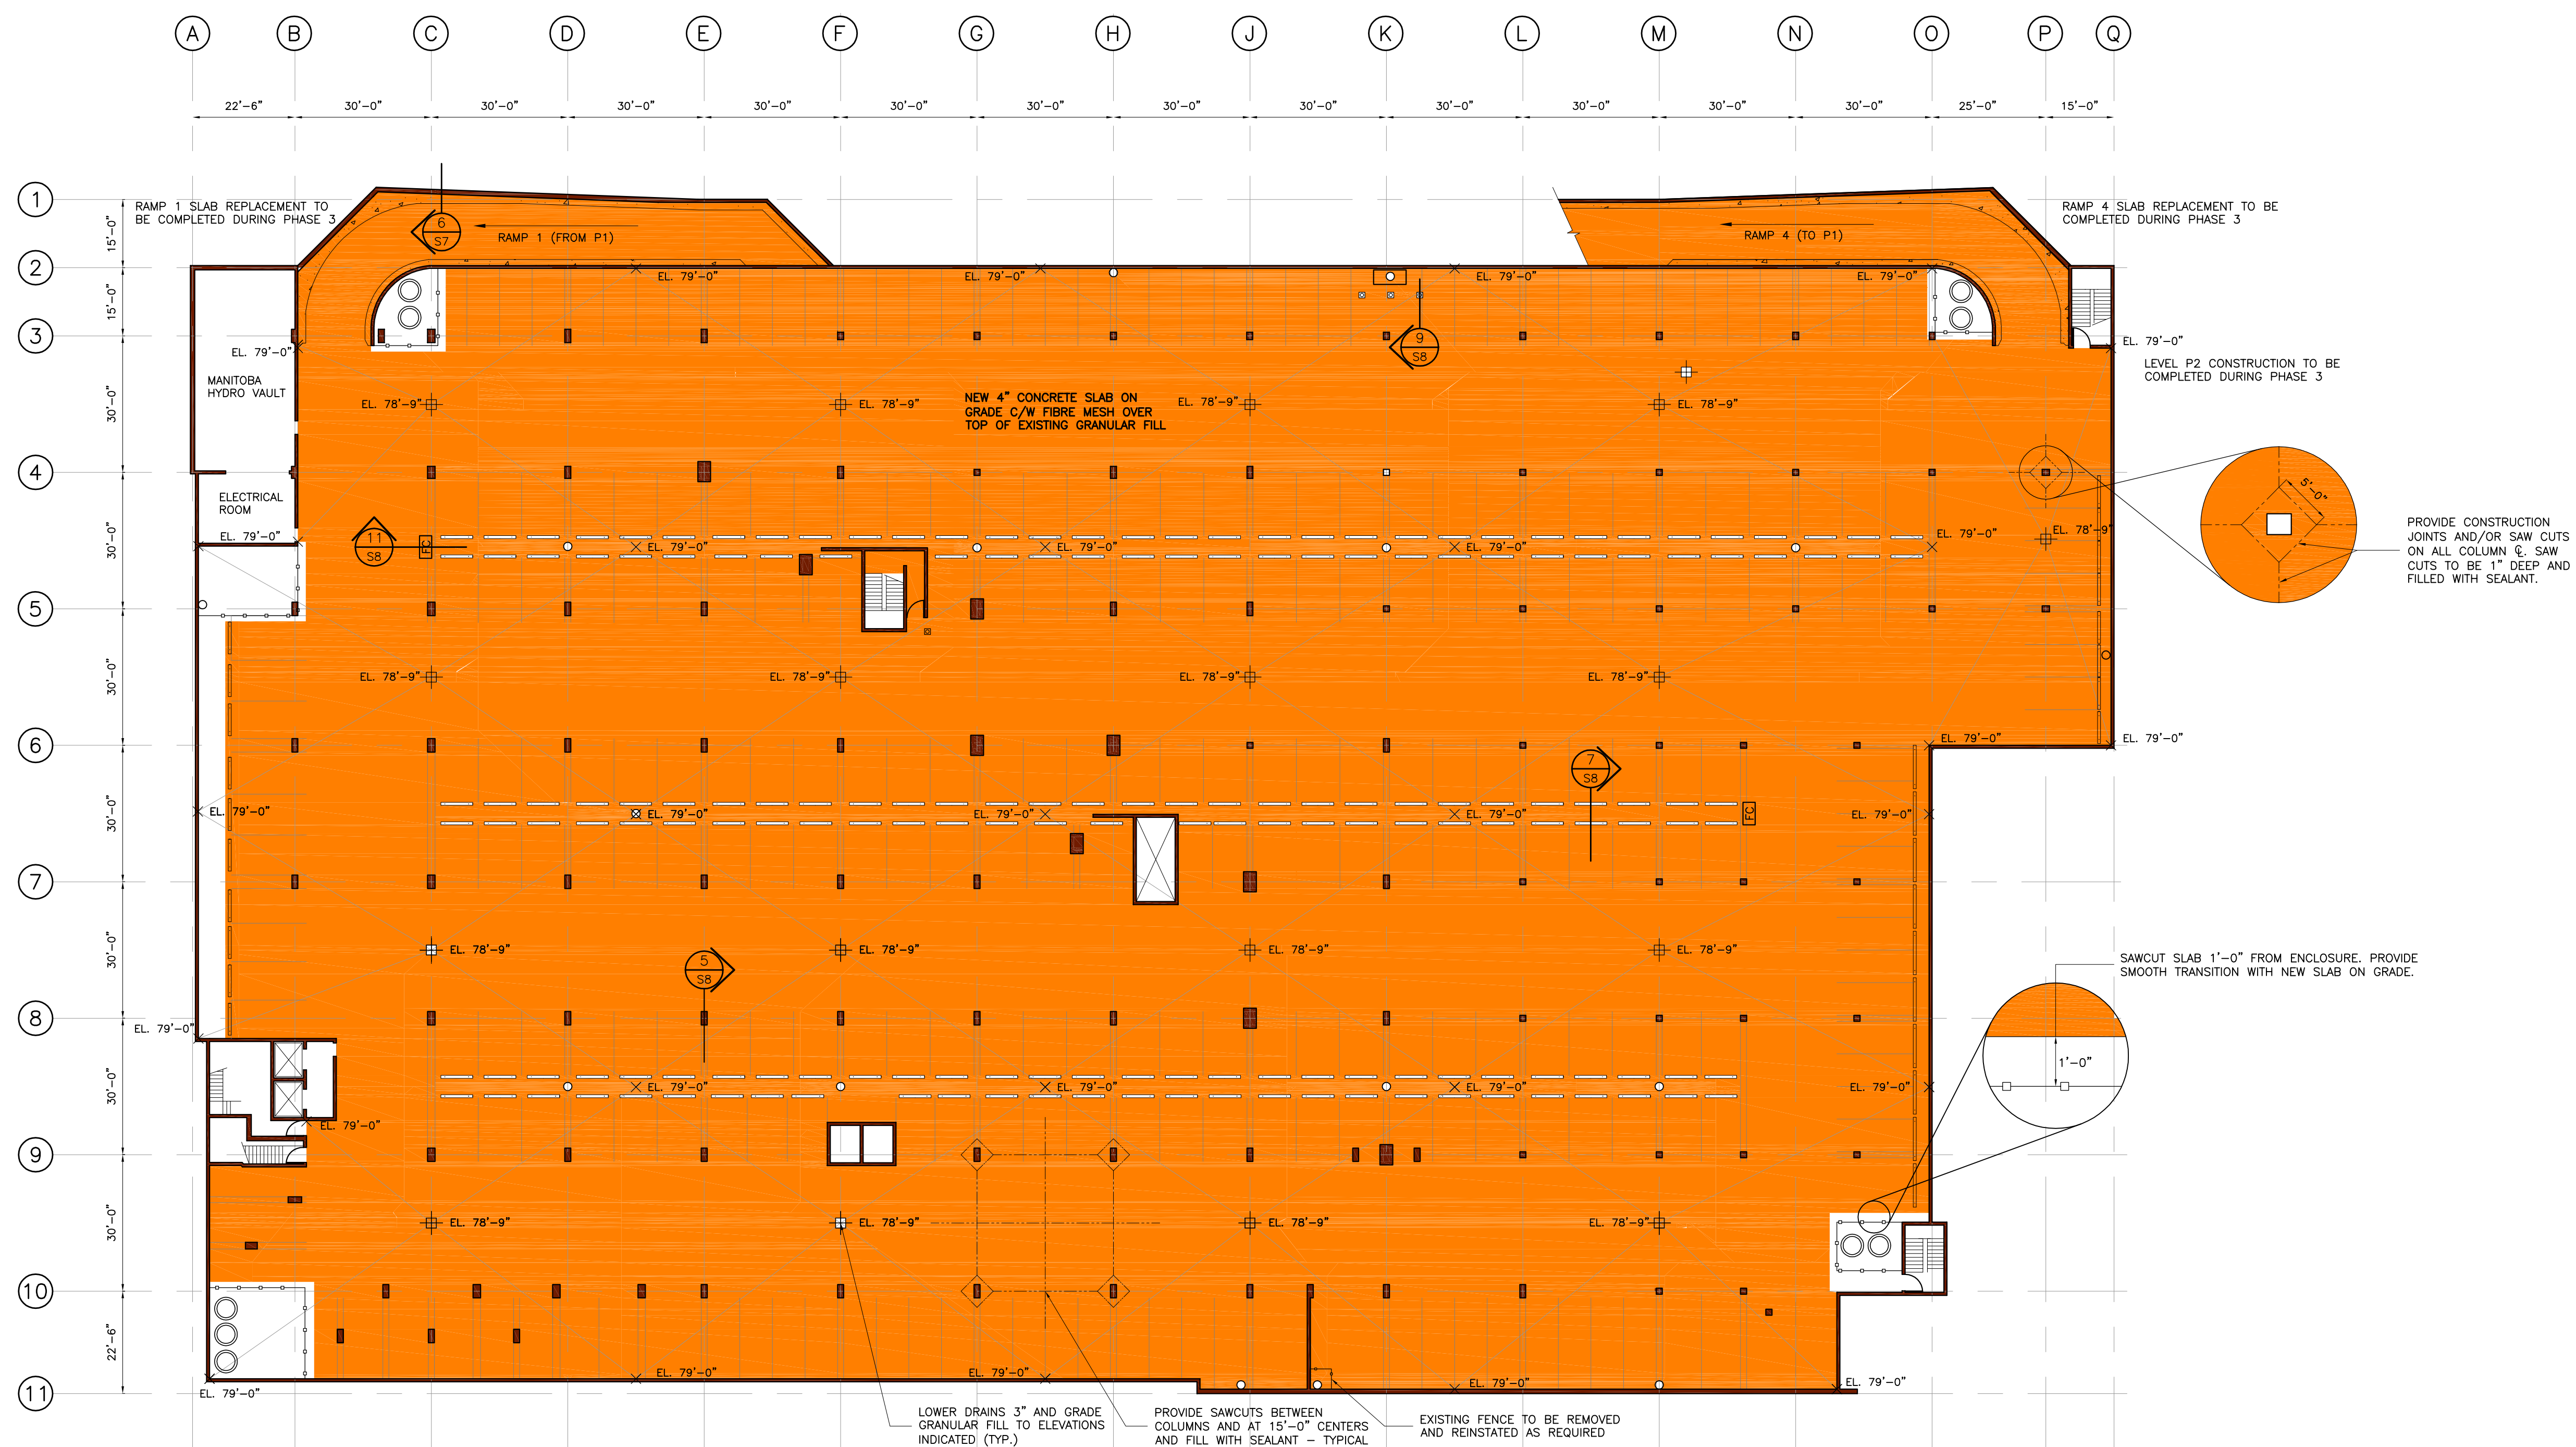

P2 LEVEL PLAN (OPTIONAL PRICE)

SCALE: 1/22"=1'-0"

NOTE: DETAILS ON S4 ARE FOR OPTIONAL WORK WHICH MAY/MAY NOT BE IMPLEMENTED, SEE BID FORM.

