


# ARROWWOOD DRIVE N

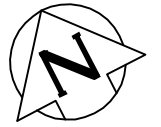

SEWER JUNCTION INFORMATION FROM SEWER VIDEO INSPECTION		
SEWER ID S-MA00006642		
DISTANCE FROM MH ID S-MH00005913		
DISTANCE	DIAMETER	CLOCK
7.4	150	10
****REVERSAL REQUIRED****		

SEWER JUNCTION INFORMATION FROM SEWER VIDEO INSPECTION		
SEWER ID S-MA00006642		
DISTANCE FROM MH ID S-MH00005888		
DISTANCE	DIAMETER	CLOCK
4.6	200	2
12.0	200	11
13.2	150	10
14.3	150	1
20.8	150	1
29.5	150	11
37.0	150	1
46.9	150	10
54.4	150	2
63.2	150	11
70.5	150	2
80.5	150	10
****REVERSAL REQUIRED****		


## WARNING

IF POWER EQUIPMENT OR EXPLOSIVES ARE TO BE USED FOR EXCAVATION ON THIS PROJECT THE CONTRACTOR MUST:

- 1) NOTIFY THE GAS COMPANY OF THE PROPOSED LOCATION OF EXCAVATION.
- 2) TAKE PRECAUTION TO AVOID DAMAGE TO GAS COMPANY INSTALLATIONS.

SEE PROVINCIAL REGULATION 210/72 FOR DETAILS

**METRIC**  
WHOLE NUMBERS INDICATE MILLIMETRES  
DECIMALIZED NUMBERS INDICATE METRES

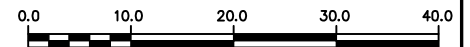

LOCATION APPROVED UNDERGROUND STRUCTURES  SUPV. U/G STRUCTURES COMMITTEE _____ DATE _____  NOTE: LOCATION OF UNDERGROUND STRUCTURES AS SHOWN ARE BASED ON THE BEST INFORMATION AVAILABLE BUT NO GUARANTEE IS GIVEN THAT ALL EXISTING UTILITIES ARE SHOWN OR THAT THE GIVEN LOCATIONS ARE EXACT. CONFIRMATION OF EXISTENCE AND EXACT LOCATION OF ALL SERVICES MUST BE OBTAINED FROM THE INDIVIDUAL UTILITIES BEFORE PROCEEDING WITH CONSTRUCTION.	B.M. ELEV. _____ COSTRUCTION COMPLETION DATE: YYYY MM DD _____	ENGINEER'S SEAL  ORIGINAL SIGNED BY <b>S.R.J. COURNOYER</b> 12-11-07		 <b>THE CITY OF WINNIPEG</b> WATER AND WASTE DEPARTMENT ENGINEERING DIVISION  2012 SEWER RENEWALS & REPAIRS  <b>ARROWWOOD DRIVE N</b> 1ST MH E OF MORRISON STREET TO MH AT MORRISON AVENUE	SHEET <b>3</b> OF <b>45</b> CITY DRAWING NUMBER <b>10369</b>																		
	<table border="1"> <tr><td>DESIGNED BY</td><td>SC</td><td>CHECKED BY</td><td>SC</td></tr> <tr><td>DRAWN BY</td><td>RS</td><td>APPROVED BY</td><td>KZ</td></tr> <tr><td>SCALE:</td><td></td><td>RELEASED FOR CONSTRUCTION</td><td></td></tr> <tr><td>HORIZONTAL</td><td>1:750</td><td></td><td></td></tr> <tr><td>VERTICAL</td><td></td><td></td><td></td></tr> </table>	DESIGNED BY	SC		CHECKED BY	SC	DRAWN BY	RS	APPROVED BY	KZ	SCALE:		RELEASED FOR CONSTRUCTION		HORIZONTAL	1:750			VERTICAL				CONSULTANT DRAWING NUMBER _____ DATE _____
DESIGNED BY	SC	CHECKED BY	SC																				
DRAWN BY	RS	APPROVED BY	KZ																				
SCALE:		RELEASED FOR CONSTRUCTION																					
HORIZONTAL	1:750																						
VERTICAL																							