

BEAVERBEND CRESCENT



47.96 TO
WHYTEWOLD RD


2.4 OF 250 SDR35 PVC
SEWER REPAIR (SD-022A)



S-MH20005122
RIM 237.18
INV N 231.82
INV E 231.82
INV W 233.12

2.74
7.62
3.66
15.239

S-MH20005121
RIM 236.72
INV E 231.82
INV W 233.12

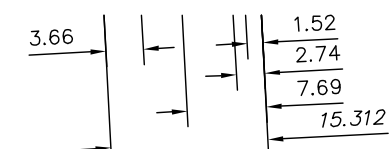

SEWER JUNCTION INFORMATION FROM SEWER VIDEO INSPECTION		
SEWER ID S-MA20005595		
DISTANCE FROM MH ID S-MH20005121	DIAMETER	CLOCK
3.3	100	2
5.9	100	10
8.0	100	2

SEWER JUNCTION INFORMATION FROM SEWER VIDEO INSPECTION		
SEWER ID S-MA20005595		
DISTANCE FROM MH ID S-MH20005122	DIAMETER	CLOCK
4.6	100	10
6.2	100	2
18.5	100	10
25.6	100	2
34.1	100	10
36.7	100	2
52.1	100	10
57.4	100	2
66.0	100	10


WARNING

IF POWER EQUIPMENT OR EXPLOSIVES
ARE TO BE USED FOR EXCAVATION ON
THIS PROJECT THE CONTRACTOR MUST:

- 1) NOTIFY THE GAS COMPANY OF THE
PROPOSED LOCATION OF EXCAVATION.
- 2) TAKE PRECAUTION TO AVOID DAMAGE
TO GAS COMPANY INSTALLATIONS.

SEE PROVINCIAL REGULATION 210/72 FOR DETAILS

METRIC
WHOLE NUMBERS INDICATE MILLIMETRES
DECIMALIZED NUMBERS INDICATE METRES

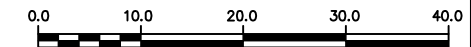

LOCATION APPROVED
UNDERGROUND STRUCTURES

SUPV. U/G STRUCTURES COMMITTEE DATE

NOTE:

LOCATION OF UNDERGROUND STRUCTURES AS
SHOWN ARE BASED ON THE BEST INFORMATION
AVAILABLE BUT NO GUARANTEE IS GIVEN THAT ALL
EXISTING UTILITIES ARE SHOWN OR THAT THE GIVEN
LOCATIONS ARE EXACT. CONFIRMATION OF
EXISTENCE AND EXACT LOCATION OF ALL
SERVICES MUST BE OBTAINED FROM THE INDIVIDUAL
UTILITIES BEFORE PROCEEDING WITH CONSTRUCTION.

B.M. ELEV.			
CONSTRUCTION COMPLETION DATE: YYYY MM DD			
NO.	REVISIONS	DATE	BY

DESIGNED BY	SC	CHECKED BY	SC
DRAWN BY	JB	APPROVED BY	KZ
SCALE:	1:750	RELEASED FOR CONSTRUCTION	
HORIZONTAL			
VERTICAL			
DATE	2012 11 06	DATE	

ENGINEER'S SEAL

ORIGINAL
SIGNED BY
S.R.J.
COURNOYER
12-11-07

CONSULTANT DRAWING NUMBER



THE CITY OF WINNIPEG
WATER AND WASTE DEPARTMENT
ENGINEERING DIVISION

2012 SEWER RENEWALS & REPAIRS

BEAVERBEND CRESCENT
1ST MH E OF WHYTEWOLD ROAD TO
2ND MH E OF WHYTEWOLD ROAD

SHEET 6 OF 45

CITY DRAWING NUMBER

10372

PLOT DATE: 2012 11 14

BID OPPORTUNITY: 825-2012
CONTRACT NUMBER: 12

FILE PATH: R:\DRAWINGS\SEWER\2012_RENEWALS\CIPP, TPR, and EPR\CONTRACT 12\EPR\
FILE NAME: BEAVERBEND.dwg