


SEWER JUNCTION INFORMATION FROM SEWER VIDEO INSPECTION		
SEWER ID S-MA20008090		
DISTANCE FROM MH ID S-MH20007436		
DISTANCE	DIAMETER	CLOCK
6.3	100	12
7.6	100	11
11.2	100	2
13.8	100	12
21.6	100	12
29.3	100	10
29.9	100	12
36.8	100	12
37.2	100	1
44.6	100	12
52.5	100	12
59.9	100	12
67.1	100	10
67.7	100	12
77.0	100	12
84.6	100	12
92.3	100	12
99.8	100	12
105.6	100	10
111.9	100	2
114.2	100	2
123.3	100	2
128.5	100	10

# COLLEGIATE STREET

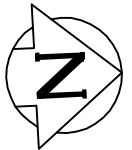


### WARNING

IF POWER EQUIPMENT OR EXPLOSIVES ARE TO BE USED FOR EXCAVATION ON THIS PROJECT THE CONTRACTOR MUST:

- 1) NOTIFY THE GAS COMPANY OF THE PROPOSED LOCATION OF EXCAVATION.
- 2) TAKE PRECAUTION TO AVOID DAMAGE TO GAS COMPANY INSTALLATIONS.

SEE PROVINCIAL REGULATION 210/72 FOR DETAILS

**METRIC**  
WHOLE NUMBERS INDICATE MILLIMETRES  
DECIMALIZED NUMBERS INDICATE METRES

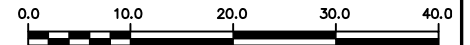

LOCATION APPROVED UNDERGROUND STRUCTURES  SUPV. U/G STRUCTURES COMMITTEE DATE  NOTE: LOCATION OF UNDERGROUND STRUCTURES AS SHOWN ARE BASED ON THE BEST INFORMATION AVAILABLE BUT NO GUARANTEE IS GIVEN THAT ALL EXISTING UTILITIES ARE SHOWN OR THAT THE GIVEN LOCATIONS ARE EXACT. CONFIRMATION OF EXISTENCE AND EXACT LOCATION OF ALL SERVICES MUST BE OBTAINED FROM THE INDIVIDUAL UTILITIES BEFORE PROCEEDING WITH CONSTRUCTION.	B.M. ELEV. CONSTRUCTION COMPLETION DATE: YYYY MM DD	ENGINEER'S SEAL  ORIGINAL SIGNED BY <b>S.R.J. COURNOYER</b> 12-11-07		 <b>THE CITY OF WINNIPEG</b> WATER AND WASTE DEPARTMENT ENGINEERING DIVISION  2012 SEWER RENEWALS & REPAIRS  <b>COLLEGIATE STREET</b> 1ST MH S OF NESS AVENUE TO MH AT NESS AVENUE	SHEET 10 OF 45 CITY DRAWING NUMBER <b>10376</b>
	DESIGNED BY SC CHECKED BY SC DRAWN BY JB APPROVED BY KZ SCALE: HORIZONTAL 1:750 VERTICAL RELEASED FOR CONSTRUCTION  CONSULTANT DRAWING NUMBER -	DATE 2012 11 06 PLOT DATE: 2012 11 14			FILE PATH: R:\DRAWINGS\SEWER\2012_RENEWALS\CIPP, TPR, and EPR\CONTRACT 12\EPR\COLLEGIATE.dwg