


SMITHFIELD AVENUE

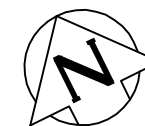

SEWER JUNCTION INFORMATION FROM SEWER VIDEO INSPECTION		
SEWER ID S-MA00008352		
DISTANCE FROM MH ID S-MH00009494		
DISTANCE	DIAMETER	CLOCK
11.0	150	2
11.9	150	10
22.7	150	1
23.5	150	10
36.7	150	1
37.4	150	10
39.9	150	10
43.7	250	1
44.3	250	11
48.0	150	2
48.9	150	10
59.9	150	2
60.7	150	10
72.2	150	12
72.2	150	1
83.2	150	1
83.9	150	10

WARNING


IF POWER EQUIPMENT OR EXPLOSIVES ARE TO BE USED FOR EXCAVATION ON THIS PROJECT THE CONTRACTOR MUST:

- 1) NOTIFY THE GAS COMPANY OF THE PROPOSED LOCATION OF EXCAVATION.
- 2) TAKE PRECAUTION TO AVOID DAMAGE TO GAS COMPANY INSTALLATIONS.

SEE PROVINCIAL REGULATION 210/72 FOR DETAILS

METRIC

WHOLE NUMBERS INDICATE MILLIMETRES
DECIMALIZED NUMBERS INDICATE METRES

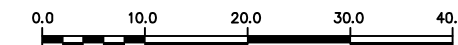

LOCATION APPROVED
UNDERGROUND STRUCTURES

SUPV. U/G STRUCTURES COMMITTEE DATE

NOTE:

LOCATION OF UNDERGROUND STRUCTURES AS SHOWN ARE BASED ON THE BEST INFORMATION AVAILABLE BUT NO GUARANTEE IS GIVEN THAT ALL EXISTING UTILITIES ARE SHOWN OR THAT THE GIVEN LOCATIONS ARE EXACT. CONFIRMATION OF EXISTENCE AND EXACT LOCATION OF ALL SERVICES MUST BE OBTAINED FROM THE INDIVIDUAL UTILITIES BEFORE PROCEEDING WITH CONSTRUCTION.

B.M. ELEV.			
CONSTRUCTION COMPLETION DATE: YYYY MM DD			
DESIGNED BY	SC		
CHECKED BY	SC		
DRAWN BY	JB		
APPROVED BY	KZ		
SCALE:			
HORIZONTAL	1:750		
VERTICAL			
RELEASED FOR CONSTRUCTION			
NO.	REVISIONS	DATE	BY

DATE	2012 11 06	DATE	
PLOT DATE:	2012 11 14		

ENGINEER'S SEAL

ORIGINAL
SIGNED BY
S.R.J.
COURNOYER
12-11-07

CONSULTANT DRAWING NUMBER



THE CITY OF WINNIPEG
WATER AND WASTE DEPARTMENT
ENGINEERING DIVISION

2012 SEWER RENEWALS & REPAIRS

SHEET 37 OF 45

CITY DRAWING NUMBER

SMITHFIELD AVENUE
1ST MH E OF MCGREGOR STREET TO
MH AT MCGREGOR STREET (☺)

10404