


WALNUT ST
4.31
2.13
18.349
9.16
4.89
4.28

WOLSELEY AVENUE

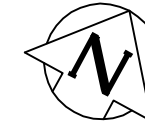


SEWER JUNCTION INFORMATION FROM SEWER VIDEO INSPECTION
SEWER ID S-MA20013978

DISTANCE FROM MH ID S-MH20012658		
DISTANCE	DIAMETER	CLOCK
4.3	150	2
13.6	150	12
37.5	150	3
48.7	150	2
51.6	150	11

SEWER JUNCTION INFORMATION FROM SEWER VIDEO INSPECTION
SEWER ID S-MA20013978

DISTANCE FROM MH ID S-MH20012666		
DISTANCE	DIAMETER	CLOCK
26.5	150	10
39.7	150	2
53.8	150	2
59.7	150	12
60.2	150	2

METRIC
WHOLE NUMBERS INDICATE MILLIMETRES
DECIMALIZED NUMBERS INDICATE METRES

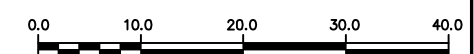

LOCATION APPROVED UNDERGROUND STRUCTURES

SUPV. U/G STRUCTURES COMMITTEE _____ DATE _____

NOTE:
LOCATION OF UNDERGROUND STRUCTURES AS SHOWN ARE BASED ON THE BEST INFORMATION AVAILABLE BUT NO GUARANTEE IS GIVEN THAT ALL EXISTING UTILITIES ARE SHOWN OR THAT THE GIVEN LOCATIONS ARE EXACT. CONFIRMATION OF EXISTENCE AND EXACT LOCATION OF ALL SERVICES MUST BE OBTAINED FROM THE INDIVIDUAL UTILITIES BEFORE PROCEEDING WITH CONSTRUCTION.

NO.	REVISIONS	DATE	BY

B.M. ELEV.	
CONSTRUCTION COMPLETION DATE: YYYY MM DD	
DESIGNED BY	SC
CHECKED BY	SC
DRAWN BY	JB
APPROVED BY	KZ
SCALE:	1:750
HORIZONTAL	
VERTICAL	
RELEASED FOR CONSTRUCTION	
DATE	2012 11 06
DATE	

ENGINEER'S SEAL

ORIGINAL SIGNED BY
S.R.J. COURNOYER
12-11-07

CONSULTANT DRAWING NUMBER
-

DESIGNED BY SC
CHECKED BY SC
DRAWN BY JB
APPROVED BY KZ
SCALE: 1:750
HORIZONTAL
VERTICAL
RELEASED FOR CONSTRUCTION
DATE 2012 11 06
DATE

ENGINEER'S SEAL

ORIGINAL SIGNED BY
S.R.J. COURNOYER
12-11-07

CONSULTANT DRAWING NUMBER
-

THE CITY OF WINNIPEG
WATER AND WASTE DEPARTMENT
ENGINEERING DIVISION

2012 SEWER RENEWALS & REPAIRS

WOLSELEY AVENUE
2ND MH W OF MARYLAND STREET TO
MH AT WALNUT STREET

SHEET 44 OF 45
CITY DRAWING NUMBER
10411