


SEWER JUNCTION INFORMATION FROM SEWER VIDEO INSPECTION  
SEWER ID S-MH60010844

DISTANCE FROM MH ID S-MH60009122	DIAMETER	CLOCK
15.3	200	1
43.6	200	2
44.3	200	11
52.3	200	2
70.8	150	2
88.2	200	1
92.1	150	12

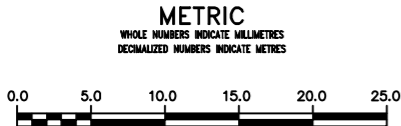

<p><b>WARNING</b></p> <p>IF POWER EQUIPMENT OR EXPLOSIVES ARE TO BE USED FOR EXCAVATION ON THIS PROJECT THE CONTRACTOR MUST:</p> <ol style="list-style-type: none"> <li>NOTIFY THE GAS COMPANY OF THE PROPOSED LOCATION OF EXCAVATION.</li> <li>TAKE PRECAUTION TO AVOID DAMAGE TO GAS COMPANY INSTALLATIONS.</li> </ol> <p>SEE PROVINCIAL REGULATION 210/72 FOR DETAILS</p>	<p>LOCATION APPROVED UNDERGROUND STRUCTURES</p> <p>SUPV. U/G STRUCTURES COMMITTEE DATE</p> <p>NOTE:</p> <p>LOCATION OF UNDERGROUND STRUCTURES AS SHOWN ARE BASED ON THE BEST INFORMATION AVAILABLE BUT NO GUARANTEE IS GIVEN THAT ALL EXISTING UTILITIES ARE SHOWN OR THAT THE GIVEN LOCATIONS ARE EXACT. CONFIRMATION OF EXISTENCE AND EXACT LOCATION OF ALL SERVICES MUST BE OBTAINED FROM THE INDIVIDUAL UTILITIES BEFORE PROCEEDING WITH CONSTRUCTION.</p>	<p>B.M. ELEV.</p> <p>CONSTRUCTION COMPLETION DATE: YYYY MM DD</p> <table border="1"> <tr> <th>NO.</th> <th>REVISIONS</th> <th>DATE</th> <th>BY</th> </tr> <tr> <td> </td> <td> </td> <td> </td> <td> </td> </tr> </table>	NO.	REVISIONS	DATE	BY					<p>DESIGNED BY NC</p> <p>DRAWN BY CJH</p> <p>SCALE:</p> <p>HORIZONTAL 1:250</p> <p>VERTICAL 1:50</p> <p>DATE 2012 10 26</p> <p>PLOT DATE: 2012 10 26</p>	<p>CHECKED BY SC</p> <p>APPROVED BY KZ</p> <p>RELEASED FOR CONSTRUCTION</p> <p>DATE</p>	<p>ENGINEER'S SEAL</p> <p>ORIGINAL SIGNED BY S.R.J. COUNROYER 12-10-26</p> <p>CONSULTANT DRAWING NUMBER</p>	<p><b>THE CITY OF WINNIPEG</b></p> <p>Winnipeg</p> <p>2012 SEWER RENEWALS &amp; REPAIRS</p> <p>YALE AVENUE MH AT AVONHERST STREET TO MH AT RUSKIN ROW</p>	<p>SHEET 21 OF 21</p> <p>CITY DRAWING NUMBER 10432</p>
			NO.	REVISIONS	DATE	BY									
<p>BID OPPORTUNITY: 826-2012 CONTRACT NUMBER: 13</p> <p>FILE PATH: R:\DRAWINGS\SEWER\2012_RENEWALS\CIPP, TPR, and EPR\CONTRACT 13\FULL RENEWALS\YALE\10432.dwg</p>															