


BILL OF MATERIAL

SHIPPING BILL

Mark	Pcs.	Section	Length	Work	CUT	Mark	Pcs.	DESCRIPTION	Length	Weight
		SAME AS S.B.			Ord. 14872-D	SI	15	8x12 #1 FIR SADDLES	5 0	1650

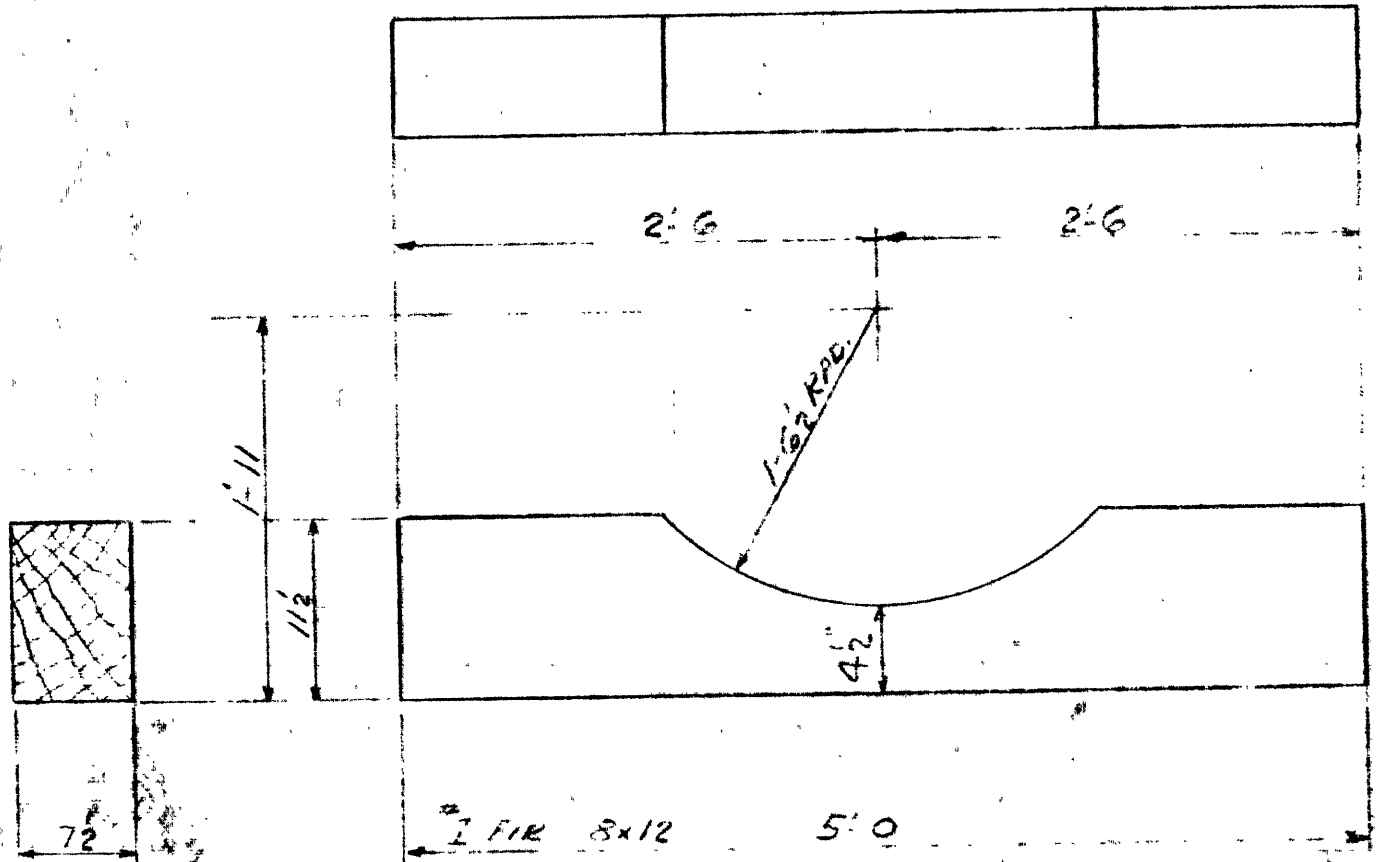

PIPE SADDLES - MARK SI - 15 REQ^d (FOR 36" O.D. PIPE)

NOTE: - SADDLES ARE TO BE TREATED WITH CREOSOTE AFTER SHAPING
TREATMENT SHALL CONSIST OF PRESSURE CREOSOTING WITH 3rd RETENTION

3

Rivets..... Open Holes..... unless noted. SHOP ORDER S.

Paint SEE NOTE ABOVE Ship on or before

Purchaser CITY OF WINNIPEG Made by ER Date 26-MAY-58

Ship to D.B. Co. Aubrey St. Bridge Checked by H.M.J. May 26, 58

Micro-Filmed 1985 EC.4505-8

Delivery F.O.B. also FE10836 Sketch No. 2

DOMINION BRIDGE CO., LTD., WINNIPEG

Cont. W. 6217