


- ONE - BOTTOM CHORD SECTION - 3A^C RIGHT
- ONE - DO DO DO - 3A^L LEFT
- ONE - DO DO DO - 3B^R RIGHT
- ONE - DO DO DO - 3B^L LEFT

2 - 12 x 3/8 x 1/2 [@ 30' - 39'-11 1/2 (FCE)
 2 - 9 1/2 x 3/8 [@ 39'-1 (FIE)


MATERIAL LIST.

ga	204	x 3/8 PL	-	2.7
ga	234	x 3/8 PL	-	3.7
gc	184	x 3/8 PL	-	2.7
gc	234	x 3/8 PL	-	3.102
gc	254	x 3/8 PL	-	2.102
gd	264	x 3/8 PL	-	4.42
gd	274	x 3/8 PL	-	4.124
gd	114	x 3/8 PL	-	2.328
gd	28	x 3/8 PL	-	3.04
gd	12	x 3/8 PL	-	1.74
ha	114	x 1/2 PL	-	1.5
hb	172	x 5/8 PL	-	11.5
da	9 1/2	x 5/8 BAR (RE)	-	2.7
db	3 1/2	x 1/2 BAR	-	2.12
dc	3 1/2	x 1/2 BAR	-	2.12
dd	9 1/2	x 1/2 BAR (RE)	-	2.3
ma	3 1/2	x 3/8 PL	-	8 1/2
mb	5	x 5/8 x 3/8 L	-	8 1/2
mc	6	x 3 1/2 x 3/8 L	-	8 1/2
ha	9 1/2	x 5/8 BENT PL	-	1-3 BENT
pa	8 1/2	x 5/8 PL	-	8 1/2
pb	8 1/2	x 5/8 PL	-	8 1/2
pc	8 1/2	x 5/8 PL	-	8 1/2
fa	2 1/2	x 5/8 FILL	-	2 1/2

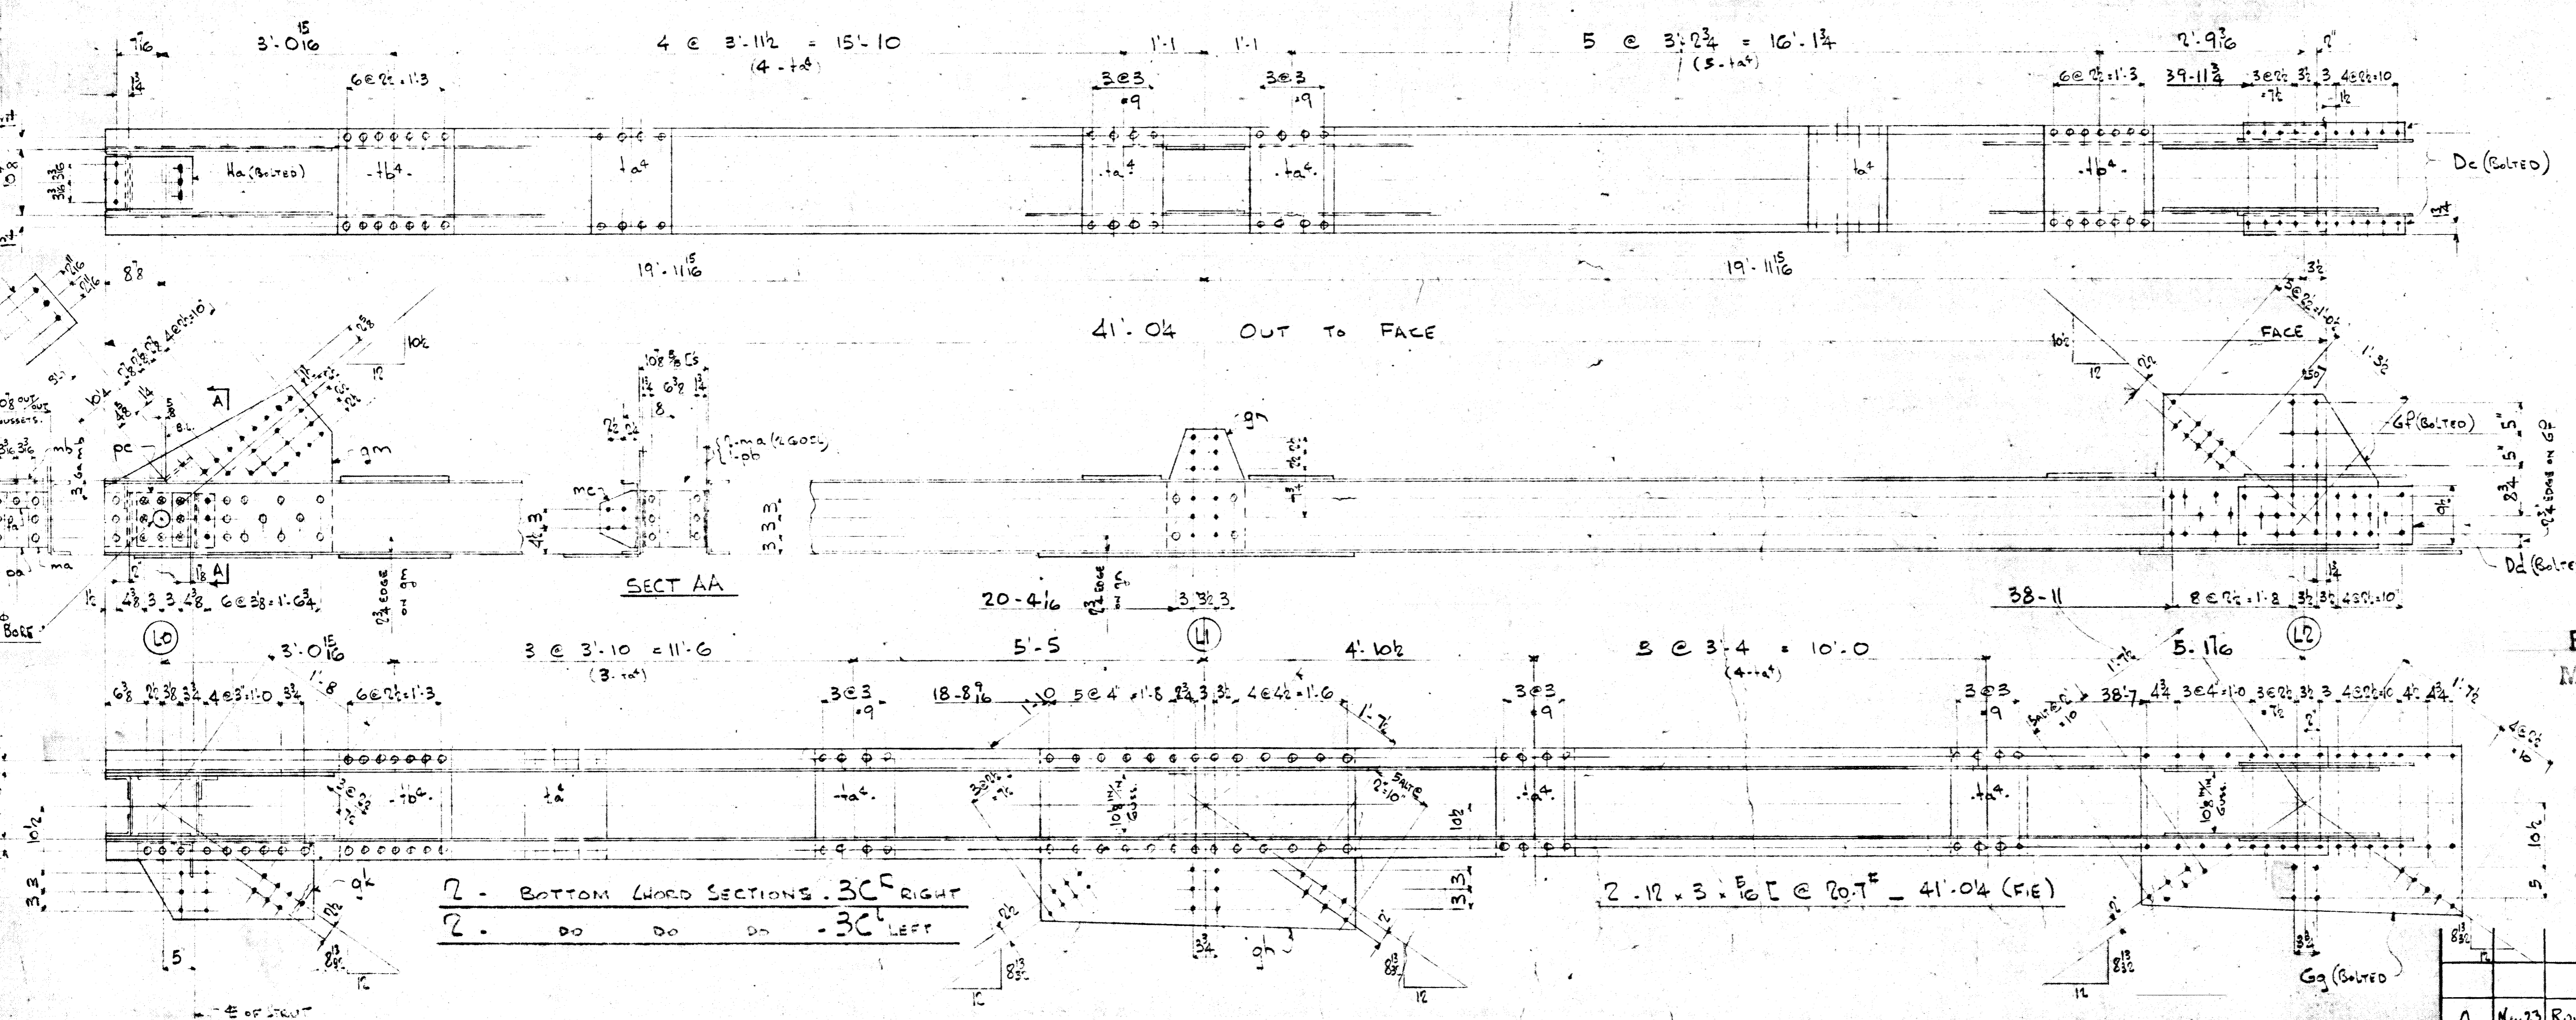

- 2 - BOTTOM CHORD SECTIONS - 3C^R RIGHT
- 2 - DO DO DO - 3C^L LEFT

2 - 12 x 3/8 [@ 20.7' - 41'-0 1/4 (FIE)

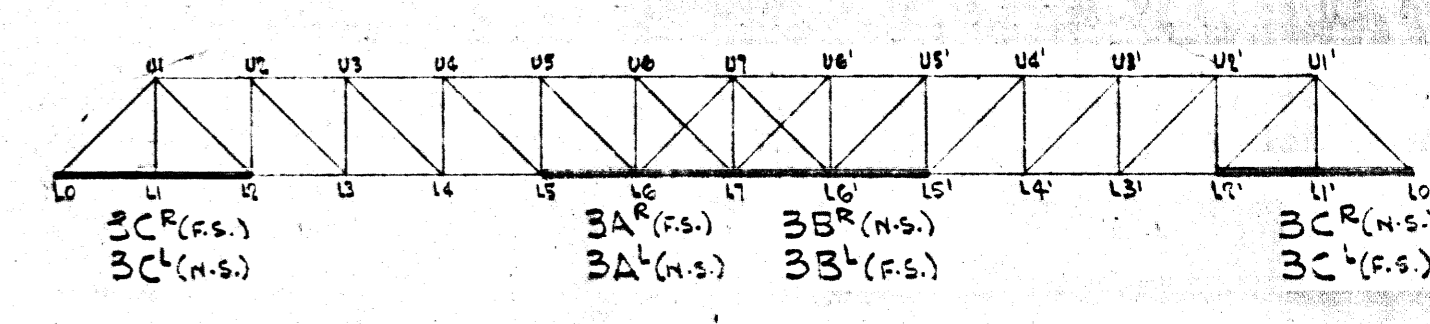

FABRICATION BY: D.B.C. WINNIPEG.

RIVETS: - 3/4"
 OPEN HOLES: - 1 1/8"
 FOR GENERAL NOTES: - SEE DRWG # 1

BC 4505-16
 Micro-Filmed 1965

PL. PRATLEY D. ENG. M.I.C.E. M.A.S.C.E.
 CONSULTING ENGINEER
 MONTREAL, CANADA.

DOMINION BRIDGE CO., LIMITED
 LACHINE, QUE.

DESCRIPTION WATER PIPE BRIDGE
 AUBREY STREET - WINNIPEG

DETAIL BOTTOM CHORD SECTIONS. {LS-L7
 {LO-L2

PROPRIETOR CITY OF WINNIPEG. (16)

DRAWN A.D.T.
 CHECKED P. CAPE MAY 1958 DRWG NO. 3A

APPROVED SCALE = 1 FOOT VAULT NO.
 DEPT. GAVIN CONT. W 6217

REVISION NO.	DATE	REVISION	MADE BY
A	May 23	Running Dimensions added	HMS

SHIPPING BILL MADE IN CANADA