


59'-8³/₁₆ FACE TO FACE

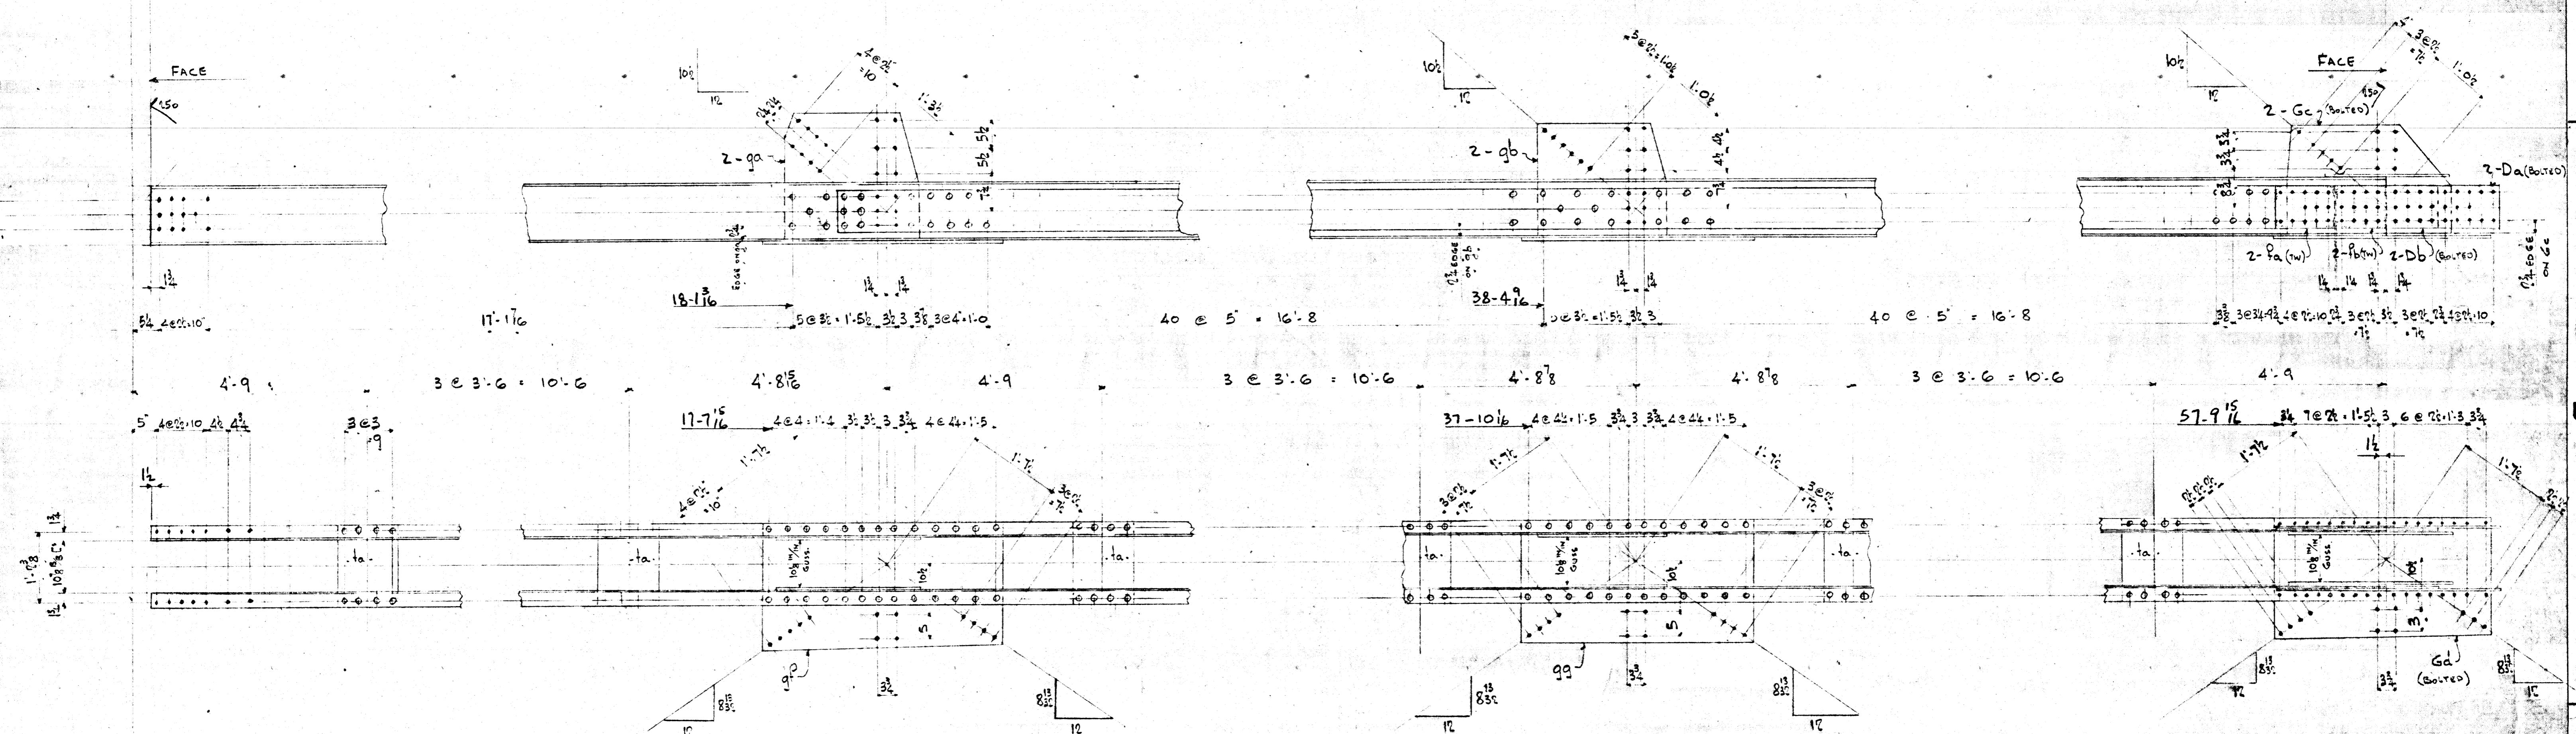

MATERIAL LIST	
2-22 ¹ / ₂ x 3 ³ / ₈ x 25 ¹ / ₂ F25	2'-2 ¹ / ₂
2-23 ¹ / ₂ x 3 ³ / ₈ x 25 ¹ / ₂ F25	2'-2 ¹ / ₂
2-23 ¹ / ₂ x 3 ³ / ₈ x 25 ¹ / ₂ F25	2'-10
2-25 ¹ / ₂ x 3 ³ / ₈ x 25 ¹ / ₂ F25	3'-9
2-26 ¹ / ₂ x 3 ³ / ₈ x 25 ¹ / ₂ F25	4'-11 ¹ / ₂
2-25 ¹ / ₂ x 3 ³ / ₈ x 25 ¹ / ₂ F25	3'-11 ¹ / ₂
1/2" x 11 ¹ / ₂ x 1 ¹ / ₂ F25	1'-5
1/2" x 17 ¹ / ₂ x 1 ¹ / ₂ F25	1'-5
D _a - 9 ¹ / ₂ x 1 ¹ / ₂ SP #	3'-10 ¹ / ₂
D _b - 9 ¹ / ₂ x 1 ¹ / ₂ SP #	1'-9
D _c - 3 ¹ / ₂ x 1 ¹ / ₂ BAR	2'-12
F ₂ - 9 ¹ / ₂ x 3 ³ / ₈ FILL	1'-0 ¹ / ₂
F ₃ - 9 ¹ / ₂ x 3 ³ / ₈ FILL	10 ¹ / ₂

2 - 12 x 3 x 25¹/₂ - 59'-8³/₁₆ (F25)
 2 - 9¹/₂ x 1¹/₂ F25 - 39'-11¹/₂
 2 - BOTTOM CHORD SECTIONS - 4A^R
 2 - DO DO DO - 4A^L LEFT

FABRICATION BY: D.B.C. WINNIPEG.

RIVETS: 3/4"
 OPEN HOLES: 1 1/8"
 FOR GENERAL NOTES: SEE DRWG #1

PL. PRATLEY D. ENG. M.I.C.E. M.A.S.C.E.
 CONSULTING ENGINEER
 MONTREAL, CANADA.

DOMINION BRIDGE CO., LIMITED
 LACHINE, QUE.

DESCRIPTION WATER PIPE BRIDGE
 AUBREY STREET


DETAIL BOTTOM CHORD {L2, L5
 L3, L4}

PROPRIETOR CITY OF WINNIPEG. (17)
 PURCHASER

DRAWN A.D.T.
 CHECKED G. GALL MAY 9/58 DRWG NO. **4-A**

APPROVED
 SCALE = 1 FOOT VAULT NO.

DEPT. GAVIN CONT. W-6217

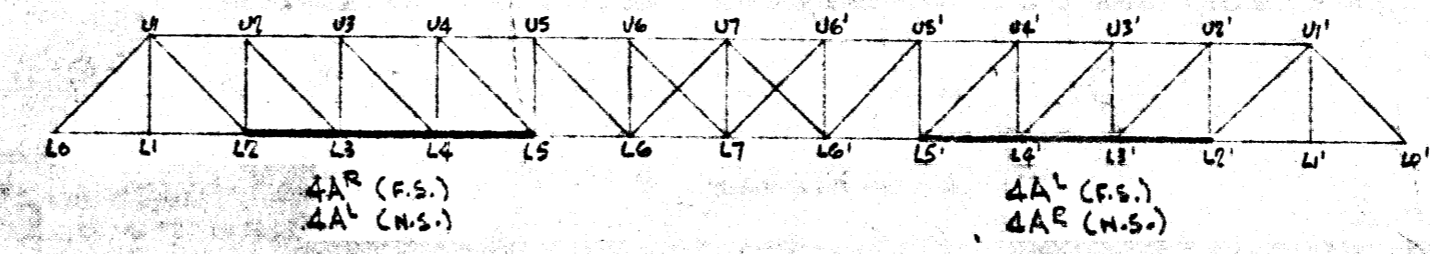

REVISION NO.	DATE	REVISION	MADE BY
A		May 22 Running Dimensions added	HMJ