


**A** BIOSOLIDS POND SECTION  
C-206 H: 1:250 V: 1:25

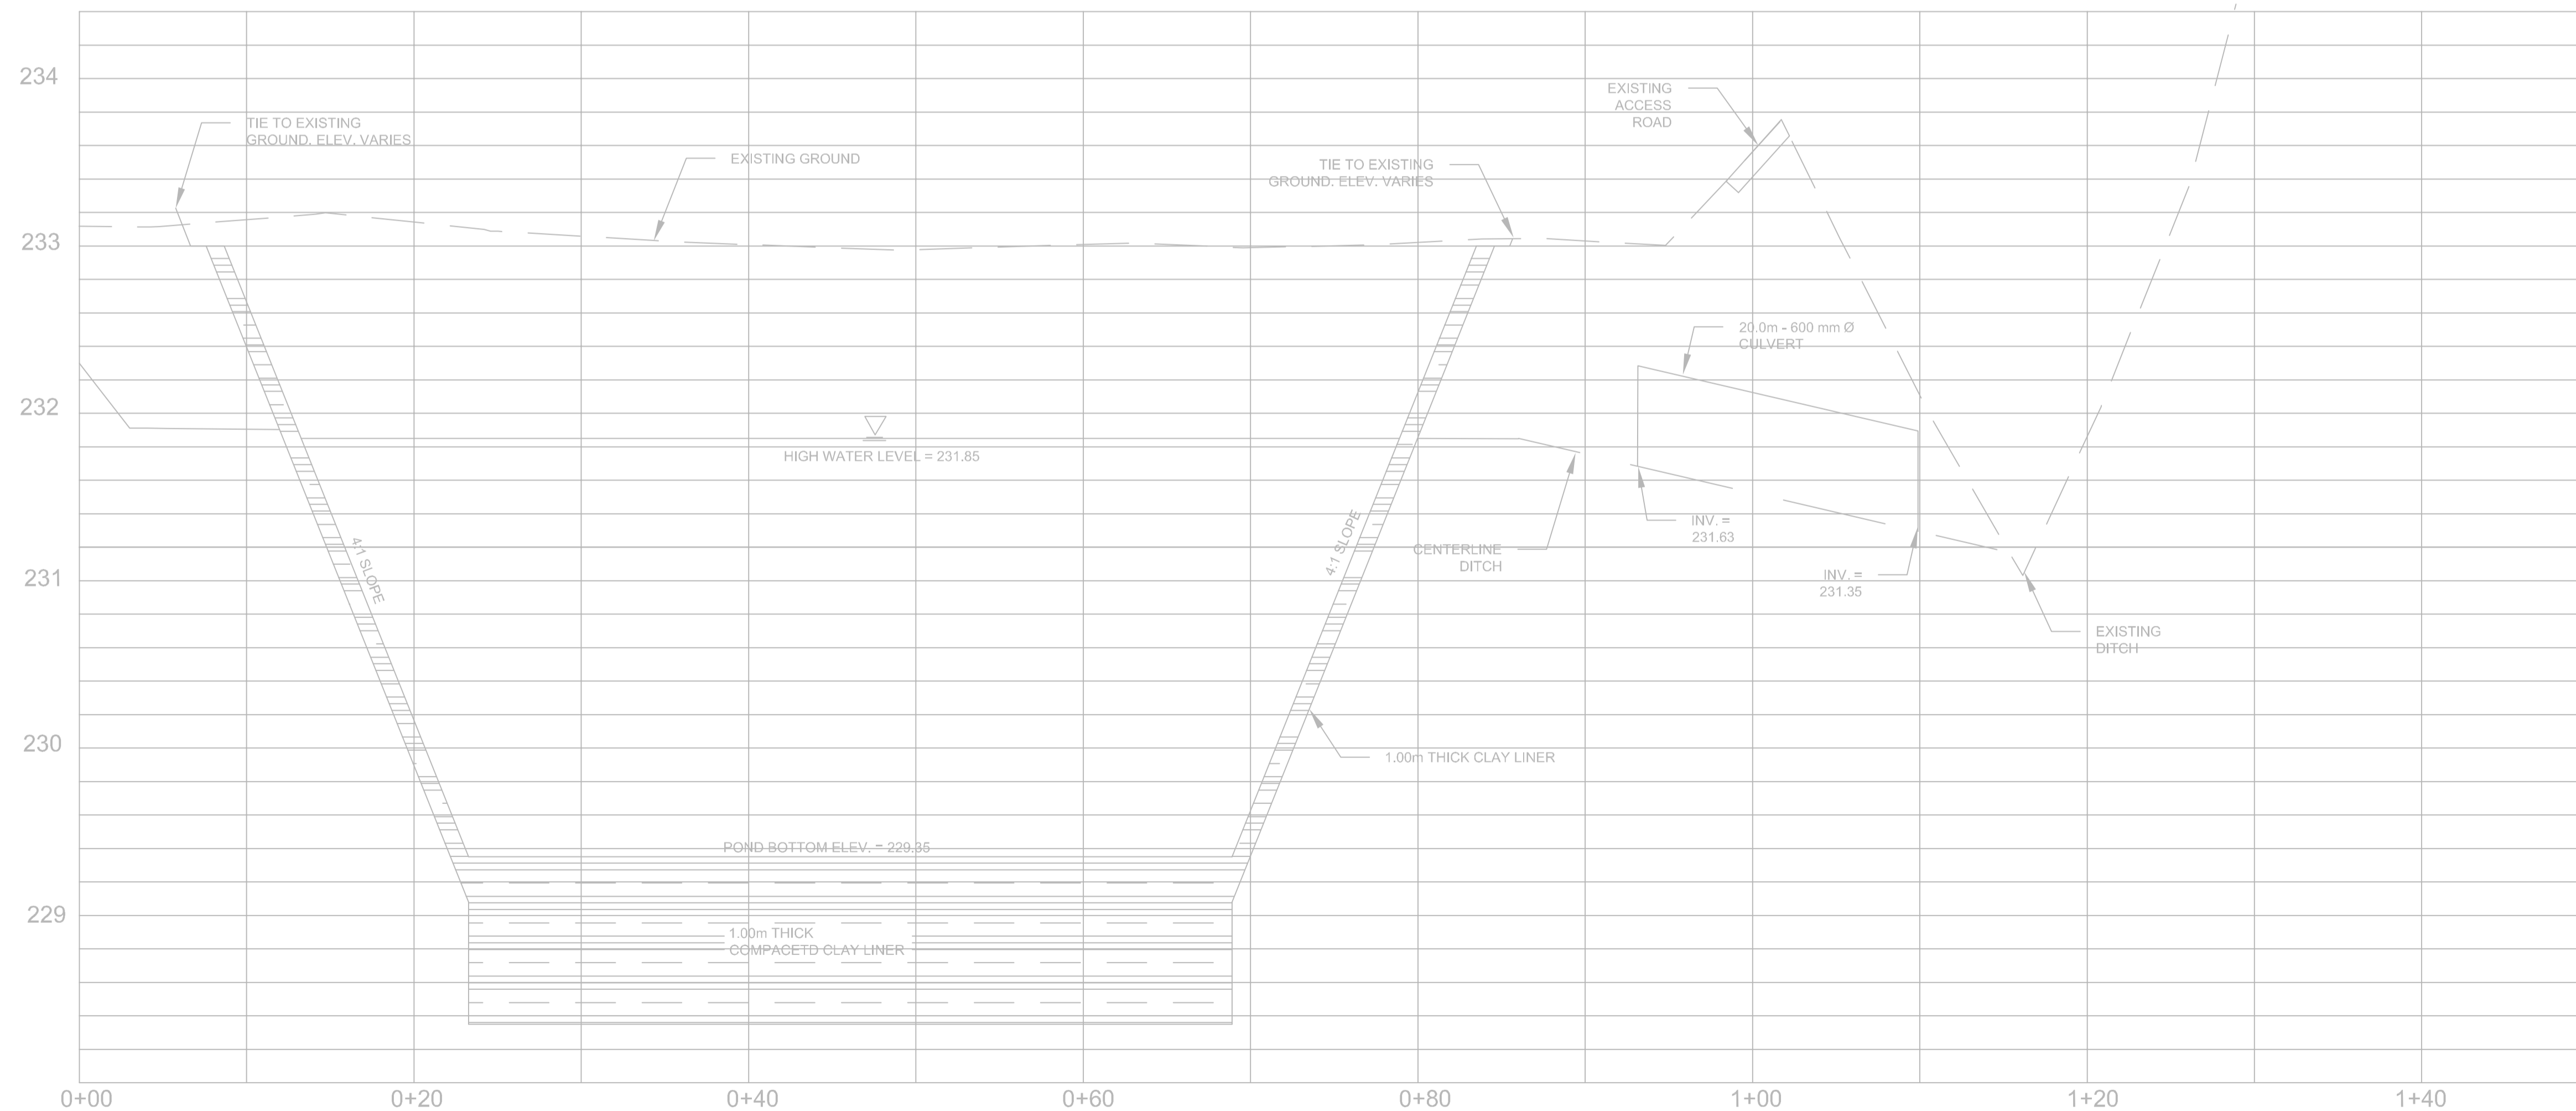


**B** LEAF & YARD WASTE POND SECTION (BY OTHERS)  
C-206 H: 1:250 V: 1:25



B.M. ELEV.			
CONSTRUCTION COMPLETION DATE: YYYY MM DD			
DESIGNED BY	BW	CHECKED BY	BW
DRAWN BY	GH	APPROVED BY	BM
SCALE: HORIZONTAL	250	RELEASED FOR CONSTRUCTION	
SCALE: VERTICAL	25	DATE	2013 01 25
ISSUED FOR CONSTRUCTION	13/01/25	GMH	
NO.	REVISIONS	DATE	BY



DESIGNED BY	BW	CHECKED BY	BW
DRAWN BY	GH	APPROVED BY	BM
SCALE: HORIZONTAL	250	RELEASED FOR CONSTRUCTION	
SCALE: VERTICAL	25	DATE	2013 01 25
ISSUED FOR CONSTRUCTION	13/01/25	GMH	
NO.	REVISIONS	DATE	BY

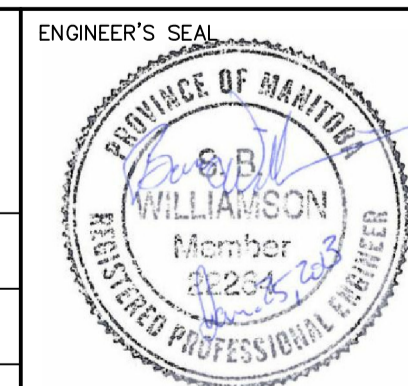

CONSULTANT DRAWING NUMBER  
C-207

**THE CITY OF WINNIPEG**  
WATER AND WASTE DEPARTMENT  
ENGINEERING DIVISION

**Winnipeg**

BRADY ROAD RESOURCE MANAGEMENT FACILITY  
LEAF AND YARD WASTE AND  
PILOT BIOSOLIDS COMPOSTING  
CIVIL  
BIOSOLIDS POND & L&YW POND SECTIONS

SHEET 9 OF 45  
CITY DRAWING NUMBER  
1-0400B-C0007-001-00