

NOTE: CHAINAGES SHOWN ARE ALONG E. R. OF CARLTON ST.

WATER SERVICE INFORMATION


| ADDRESS | SIZE (mm) MATERIAL (STREET) | SIZE (mm) MATERIAL (PROP.) | SHORT & LONG MEASUREMENT | CORP. LOCATION | REMARKS |
|-------------------------|-----------------------------|----------------------------|--------------------------|----------------|---|
| 50 CALTON ST COMMERCIAL | 50 COPPER | 50 | 7.25 SNL BLDG | 0.5 N OF S/C | RECONNECT SERVICE |
| 53 CALTON ST COMMERCIAL | 38 COPPER | 38 | 138.22 S OF BROADWAY | OPP S/C | RECONNECT SERVICE |
| 53 CALTON ST COMMERCIAL | 50 COPPER | 50 | 151.21 S OF BROADWAY | OPP VALVE | RENEW W/ 150 PVC SPRINKLER (SEE DETAIL "A") |
| 61 CALTON ST COMMERCIAL | 20 COPPER | 20 | 6.06 SSL BLDG | 0.3 N OF S/C | RECONNECT SERVICE |
| 61 CALTON ST COMMERCIAL | 20 COPPER | 20 | 4.61 NSL BLDG | 0.2 S OF S/C | RECONNECT SERVICE |
| 61 CALTON ST COMMERCIAL | 25 COPPER | 25 | 9.75 NSL BLDG | 1.2 S OF S/C | RECONNECT SERVICE |
| 66 CALTON ST COMMERCIAL | 50 COPPER | 50 | 92.63 S OF BROADWAY | OPP S/C | RECONNECT SERVICE |
| 66 CALTON ST COMMERCIAL | 50 COPPER | 50 | 105.92 S OF BROADWAY | OPP S/C | RECONNECT SERVICE |

* SERVICES TO BE RENEWED TO R. ALL OTHERS TO BE RECONNECTED

WATER SERVICE INFORMATION

| ADDRESS | SIZE (mm) MATERIAL (STREET) | SIZE (mm) MATERIAL (PROP.) | SHORT & LONG MEASUREMENT | CORP. LOCATION | REMARKS |
|-------------------------|-----------------------------|----------------------------|--------------------------|----------------|---|
| 74 CALTON ST COMMERCIAL | 25 COPPER | 25 | 6.43 NSL BLDG | OPP S/C | RECONNECT SERVICE |
| 85 CALTON ST COMMERCIAL | 38 COPPER | 38 | 79.67 S OF BROADWAY | OPP S/C | RECONNECT SERVICE |
| 346 BROADWAY COMMERCIAL | 38 COPPER | 38 | 64.59 S OF BROADWAY | OPP S/C | RECONNECT SERVICE |
| 346 BROADWAY COMMERCIAL | 38 COPPER | 38 | 39.92 S OF BROADWAY | OPP S/C | RECONNECT SERVICE |
| 354 BROADWAY COMMERCIAL | 20 COPPER | 20 | 11.18 NSL BLDG | OPP S/C | RECONNECT SERVICE |
| 354 BROADWAY COMMERCIAL | 20 COPPER | 20 | 10.29 S OF BROADWAY | OPP S/C | RECONNECT SERVICE |
| 360 BROADWAY COMMERCIAL | 150 PVC | 150 | 1.72 SSL BLDG | OPP VALVE | RENEW W/ 150 PVC SPRINKLER (SEE DETAIL "B") |
| 360 BROADWAY COMMERCIAL | 50 COPPER | 50 | 34.02 S OF BROADWAY | OPP S/C | RECONNECT SERVICE |
| 360 BROADWAY COMMERCIAL | 50 COPPER | 50 | 14.0 SNL BLDG | OPP S/C | RECONNECT SERVICE |
| 360 BROADWAY COMMERCIAL | 50 COPPER | 50 | 18.03 S OF BROADWAY | OPP S/C | RECONNECT SERVICE |

* SERVICES TO BE RENEWED TO R. ALL OTHERS TO BE RECONNECTED

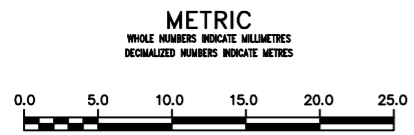

WARNING
IF POWER EQUIPMENT OR EXPLOSIVES ARE TO BE USED FOR EXCAVATION ON THIS PROJECT THE CONTRACTOR MUST:
1) NOTIFY THE GAS COMPANY OF THE PROPOSED LOCATION OF EXCAVATION.
2) TAKE PRECAUTION TO AVOID DAMAGE TO GAS COMPANY INSTALLATIONS.
SEE PROVINCIAL REGULATION 210/72 FOR DETAILS

LOCATION APPROVED UNDERGROUND STRUCTURES
SUPV. U/G STRUCTURES COMMITTEE DATE
NOTE: LOCATION OF UNDERGROUND STRUCTURES AS SHOWN ARE BASED ON THE BEST INFORMATION AVAILABLE BUT NO GUARANTEE IS GIVEN THAT ALL EXISTING UTILITIES ARE SHOWN OR THAT THE GIVEN LOCATIONS ARE EXACT. CONFIRMATION OF EXISTENCE AND EXACT LOCATION OF ALL SERVICES MUST BE OBTAINED FROM THE INDIVIDUAL UTILITIES BEFORE PROCEEDING WITH CONSTRUCTION.

| NO. | REVISIONS | DATE | BY |
|-----|-----------|------|----|
| | | | |
| | | | |

| | | | |
|-------------|------------|-------------|----------|
| DESIGNED BY | SC | CHECKED BY | SC |
| DRAWN BY | CJH | APPROVED BY | KZ |
| SCALE: | | | |
| HORIZONTAL | 1:250 | | |
| VERTICAL | 1:50 | | |
| DATE | 2013 05 06 | DATE | 13-05-06 |

ENGINEER'S SEAL
ORIGINAL SIGNED BY S.R.J. COURNOYER 13-05-06
CONSULTANT DRAWING NUMBER

THE CITY OF WINNIPEG
WATER AND WASTE DEPARTMENT
ENGINEERING DIVISION
2013 WATER RENEWALS
CARLTON STREET
162.5 S OF BROADWAY TO BROADWAY
SHEET 2 OF 9
CITY DRAWING NUMBER
D-13213