

ELECTRICAL SPECIFICATIONS

EXECUTION SPECIFICATION

THE CONTRACT INCLUDES THE FURNISHING OF LABOUR, MATERIAL, EQUIPMENT, AND SERVICES NECESSARY FOR A COMPLETE ELECTRICAL SYSTEM AS SHOWN ON THE DRAWINGS AND OPERATING TO THE COMPLETE SATISFACTION OF THE CONTRACT ADMINISTRATOR.

NEW C.S.A. APPROVED EQUIPMENT OF UNIFORM MANUFACTURE THROUGHOUT.

COORDINATE ALL WORK WITH OTHER TRADES.

OBTAIN NECESSARY PERMITS AND PAY PERMIT FEES.

EXECUTE WORK IN A FIRST-CLASS AND WORKMANLIKE MANNER.

LEAVE PREMISES IN A CLEAN AND SATISFACTORY CONDITION ON COMPLETION OF ELECTRICAL WORK.

DRAWING IS DIAGRAMMATIC ONLY, AND DOES NOT SHOW ALL DETAILS. INFORMATION INVOLVING ACCURATE MEASUREMENTS OF THE BUILDING, STRUCTURAL STEEL, EXISTING WALLS, ETC. ARE TO BE TAKEN IN THE FIELD. THE CONTRACTOR SHALL MAKE, WITHOUT ADDITIONAL EXPENSE TO CITY OF WINNIPEG NECESSARY CHANGES OR ADDITIONS TO RUNS TO ACCOMMODATE STRUCTURAL CONDITIONS.

LOCATION OF DEVICES MAY BE ALTERED WITHOUT CHARGE TO THE CITY, PROVIDED THE CHANGE IS MADE BEFORE FINAL INSTALLATION, IT DOES NOT NECESSITATE ADDITIONAL MATERIALS, AND ALL SUCH CHANGES ARE RATIFIED BY THE CONTRACT ADMINISTRATOR. RECORD CHANGES ON RECORD SET OF DRAWINGS.

DRAWING SHOWS GENERAL LOCATION FOR EQUIPMENT AND CIRCUITS; INSTALL THEM IN SUCH A WAY AS TO CONSERVE HEADROOM AND INTERFERE AS LITTLE AS POSSIBLE WITH THE FREE USE OF SPACE THROUGH WHICH THEY PASS.

EXAMINE THE SITE, BUILDING AND LOCAL CONDITIONS AFFECTING WORK OF THIS CONTRACT. EXAMINE ARCHITECTURAL, STRUCTURAL, MECHANICAL AND ELECTRICAL CONDITIONS TO ENSURE WORK CAN BE PERFORMED WITHOUT CHANGES, AS SHOWN ON CONTRACT DRAWINGS. NO ALLOWANCE WILL BE MADE LATER FOR NECESSARY CHANGES, UNLESS IT HAS BEEN BROUGHT TO CONTRACT ADMINISTRATOR'S ATTENTION IN WRITING, PRIOR TO CLOSING OF BID OPPORTUNITY.

KEEP AN ONGOING SET OF 'RECORD' DRAWINGS ON SITE FOR REVIEW BY CONTRACT ADMINISTRATOR AT ANY TIME. DRAWINGS TO BE TURNED OVER UPON COMPLETION OF PROJECT.

CONDUITS SHALL NOT HAVE MORE THAN ONE VOLTAGE LEVEL OF WIRING RUNNING WITHIN THEM.

ALL PENETRATIONS THROUGH FIRE SEPARATIONS SHALL BE RATED TO MATCH FIRE RATING.

ALL PAINTING AND PATCHING SHALL BE DONE BY QUALIFIED LABOURERS.

CLEARLY LABEL CIRCUIT AND PANEL VIA LAMACOID ON ALL RECEPTACLES.

ANY PENETRATIONS ON FINISHED SURFACES SHALL BE FINISHED WITH TRIM. TRIM FINISHES SHALL BE BRUSHED STAINLESS STEEL AND SHALL INCLUDE TRIM RINGS, ETC. WHERE PENETRATIONS ARE MADE IN FIRE WALLS.

INSTALL ALL EQUIPMENT IN ACCORDANCE WITH MANUFACTURERS' INSTRUCTIONS, THE CANADIAN ELECTRICAL CODE AND ALL OTHER AUTHORITIES HAVING JURISDICTION. CONTRACTOR SHALL COORDINATE WITH OTHER TRADES TO ENSURE PROPER INSTALLATION.

1M SHALL BE KEPT CLEAR IN FRONT OF ALL PANELBOARDS AS PER CEC.

SUBMITTALS

SUBMIT PRODUCT DATA FOR ALL EQUIPMENT. ACCEPTABLE MATERIALS SHALL BE AS SPECIFIED, CODE APPROVED. ALL MATERIAL SHALL BE NEW, UNLESS SPECIFIED OTHERWISE. LIGHTING FIXTURES LISTED ARE PREFERRED. SUBMIT SHOP DRAWINGS ON ALL CONTRACTOR PROVIDED EQUIPMENT. PROVIDE THREE (3) COPIES OF OPERATING AND MAINTENANCE MANUALS.

COORDINATION

THE CONTRACTOR IS RESPONSIBLE TO DETERMINE THE SCOPE OF THE WORK REQUIRED FOR EACH TRADE. WORK SHALL BE DONE BY THE APPROPRIATE SKILLED TRADE. ALL TRADES MUST COORDINATE WORK TO ENSURE THAT THE ENTIRE SCOPE OF THE PROJECT IS COVERED. THERE SHALL BE NO ALLOWANCES GIVEN FOR ITEMS WHICH RESULT AS A FAILURE OF COORDINATION. THE CONTRACTOR WILL REVIEW THE DRAWINGS WITH ALL TRADES PRIOR TO BID OPPORTUNITY SUBMISSION TO RESOLVE ALL COORDINATION ISSUES.

RESPONSIBILITY TO DETERMINE WHICH DIVISION OR SECTION PROVIDES VARIOUS PRODUCTS AND WORK, RESTS WITH THE CONTRACTOR. ADDITIONAL COMPENSATION WILL NOT BE CONSIDERED BECAUSE OF DIFFERENCES IN INTERPRETATION OF TECHNICAL PROVISIONS.

RECEPTACLES SHOWN NEAR OR AROUND MILLWORK SHALL BE COORDINATED WITH THE CONTRACT ADMINISTRATOR.

PRODUCT SPECIFICATIONS:

RECEPTACLES

- SINGLE RECEPTACLES, DUPLEX RECEPTACLES, CSA TYPE 5-15 R, 125 V, 15 A, U GROUND
- SUITABLE FOR NO. 10 AWG FOR BACK AND SIDE WIRING.
- BREAK-OFF LINKS FOR USE AS SPLIT RECEPTACLES.
- EIGHT BACK WIRED ENTRANCES, FOUR SIDE WIRING SCREWS.
- TRIPLE WIPE CONTACTS AND RIVETED GROUNDING CONTACTS.
- HUBBELL 5252 OR APPROVED EQUAL IN ACCORDANCE WITH B6 - WHITE

WIRING METHODS

ALL REGULAR WIRING MAY BE AC90 WHERE HIDDEN. WHERE EXPOSED, WIRING SHALL BE RW90 IN WIREMOLD.

ALL OTHER WIRING SHALL BE MINIMUM #12AWG. WHERE A CIRCUIT IS 20A MINIMUM WIRING SIZE SHALL BE #10AWG.

DATA WIRING

ALL DATA DROPS SHOWN SHALL BE CATEGORY 6 DROPS. ALL DATA CABLING SHALL HAVE FT-6 JACKETING. DATA CABLING SHALL BE INSTALLED BY AND AMP OR BELDEN CERTIFIED DATA INSTALLER. INSTALLATION SHALL BE COMPLETELY TESTED AND TEST REPORTS SHALL BE SUBMITTED TO THE CONTRACT ADMINISTRATOR. PROVIDE A COMPLETE MANUFACTURERS WARRANTY FOR THE CABLING.

LIGHTING


LIGHTING SHALL BE AS INDICATED ON THE DRAWING NOTES.

WIRING/ CIRCUITING NOTES

THE POWER CIRCUITING FOR THE SPACE SHALL BE RE-USED UNLESS INDICATED OTHERWISE. NEW BREAKERS SHALL BE COMPATIBLE WITH EXISTING BREAKER.

LUMINAIRE SCHEDULE				
TYPE	DESCRIPTION	VOLTAGE	LAMPS	APPROVED MANUFACTURERS
A	2'x4' ARCHITECTURAL SEMI-INDIRECT FIXTURE C/W WHITE FINISH	120V	3-32W T8 3000°K	LEDALITE: 3324 D1 ST T332-S-1-1-E
B	6" HIGH OUTPUT LED 2000 LUMEN POTLIGHT C/W FRAME-IN KIT AND WHITE FLANGE	120V	39W LED 3000°K	LIGHTOLIER: C6L1520DL30KMCCCLW/C6LD20NL

File Name: P:\Projects\2012\12-2326-001\Doc\Control\ToBeIssued\DWG\12-2326-001_MPR-E02-Rev 0.dwg - Tab: E02 Plotted By: DDerocche 13/03/20 [Wed 10:51am]

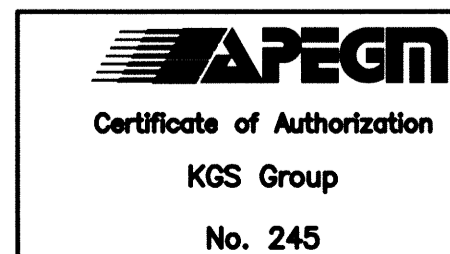

ELEV.			
0	ISSUED FOR TENDER	13/03/11	<i>[Signature]</i>
NO.	REVISIONS	DATE	BY

KGS GROUP
CONSULTING ENGINEERS

DESIGNED BY: AP	CHECKED BY: <i>[Signature]</i>
DRAWN BY: GCN	APPROVED BY: <i>[Signature]</i>
HOR. SCALE: AS SHOWN	RELEASED FOR CONSTRUCTION: _____
VERTICAL: .	DATE: 12/04/23

MARCH 20, 2013

CONSULTANT DRAWING NO. MPR-E02

THE CITY OF WINNIPEG
PLANNING, PROPERTY AND DEVELOPMENT DEPARTMENT

PROJECT TITLE: MULTI-PURPOSE ROOM, CORRIDORS AND RECEPTION COUNTER UPGRADES FOR FORT ROUGE LEISURE CENTRE
BID OPPORTUNITY NO. 939-2012
ELECTRICAL SPECIFICATIONS AND SCHEDULE

SHEET OF	001 OF 001
COMPUTER FILE NAME	12-2326-001_MPR-E02
CITY DRAWING NUMBER	