


**NOTE:** ALL SERVICES SHALL BE INSTALLED IN ACCORDANCE WITH THE LATEST EDITION OF THE CITY OF WINNIPEG STANDARD CONSTRUCTION SPECIFICATIONS

**NOTE "A" -** THE NEW COMFORT STATION IS TO REPLACE AN EXISTING COMFORT STATION. CONTRACTOR SHALL INSTALL NEW SEWER AND WATER SERVICES TO THE NEW COMFORT STATION AS SHOWN ON THE DRAWING. THE EXISTING SEWER AND WATER SERVICES FROM THE EXISTING COMFORT STATION SHALL BE ABANDONED IN ACCORDANCE TO THE LATEST EDITION OF THE CITY OF WINNIPEG STANDARD CONSTRUCTION SPECIFICATION.


**NOTE "B" -** THE CONTRACTOR SHALL PROVIDE A SEPARATE PRICE TO DEDUCT FROM THE BID PRICE WHERE THE EXISTING SEWER AND WATER SERVICES FROM THE EXISTING COMFORT STATION WHEN LOCATED ARE SUITABLE FOR REUSE. CONNECT THE NEW COMFORT STATION TO THESE SERVICES IN LIEU OF PROVIDING NEW WATER AND SEWER SERVICES SHOWN ON THE DRAWING AND THE REQUIREMENT TO ABANDON THESE EXISTING WATER AND SEWER SERVICES.

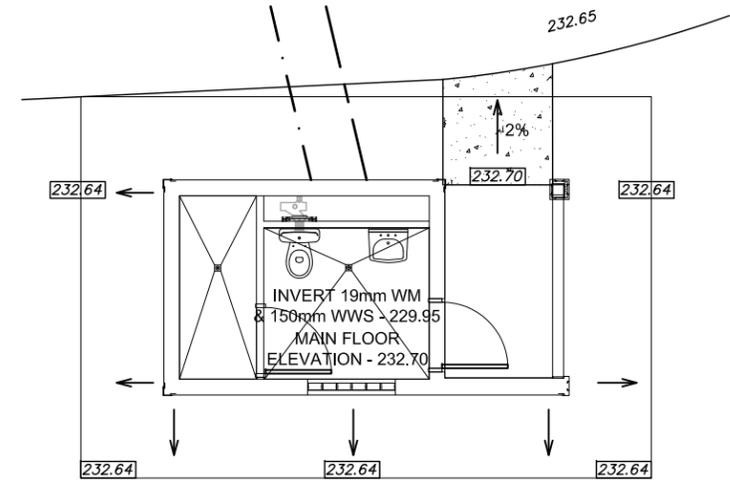

**CIVIL SHEET NO. C-2**



<b>GA PRATT</b> & ASSOCIATES INC. ENGINEERING CONSULTANTS			
Designed By	G.A.P.	Checked By	G.A.P.
Drawn By	AM/RJST/RAMB	Approved By	G.A.P.
Scale: Horiz. 1:400		Released for Constr.	
No.	Revisions	Date	By
0	ISSUED FOR TENDER AND CONSTRUCTION		GAP
		Date	NOV 2013
		Reference	

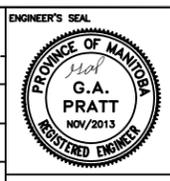

**COMFORT STATION FOR WINNIPEG TRANSIT  
McPHILLIPS LOOP AND CAMBRIDGE LOOP**

**CAMBRIDGE LOOP  
CAMBRIDGE & CORYDON**

CONSULTANT DRAWING NO.  
**13-100-37-01**