




EXISTING CONC SIDEWALK & BUS SHELTER

LIABILITY ISCLAIMER NOTICE


THE DIGITAL INFORMATION PROVIDED IS SCHEMATIC AND SHOULD BE USED FOR PLANNING PURPOSES ONLY. ITS ACCURACY SHOULD NOT BE CONSIDERED AS PRECISE NOR SHOULD IT BE CONSTRUED AS AS-BUILT INFORMATION. INFRASTRUCTURE, BUILDING LOCATION & GRADE ELEVATIONS SHOULD BE VERIFIED BY SITE INSPECTION, FIELD SURVEYING AND REFERENCING AS-BUILT DRAWINGS. THE CITY OF WINNIPEG SHALL NOT IN ANY WAY SUFFER ANY LIABILITY WHATSOEVER TO ANY PARTY FOR ANY INJURY, LOSS OR DAMAGES SUFFERED BY SUCH PARTY ARISING FROM THE USE OF, OR RELIANCE UPON, THIS INFORMATION.

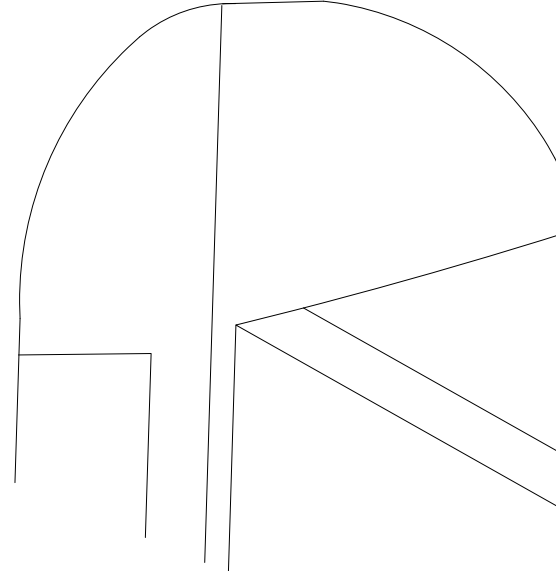

EXISTING ASPHALT BUS LOOP
EXISTING SOD AREA

NEW COMFORT STATION

DISCONNECT & REMOVE EXISTING ELECTRICAL SERVICES, & EXISTING UTILITY POLE IN EXISTING COMFORT STATION BEING DEMOLISHED.
(COORDIANTE ON SITE AS EXISTING NOT SHOWN)

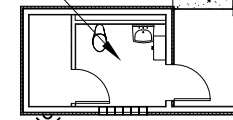

PROPOSED LOCATION NEW UTILITY POLE

NEW OVERHEAD UTILITY LINE BY MANITOBA HYDRO

APPROXIMATE LOCATION OF EXISTING MANITOBA HYDRO POLE / LIGHT & OVERHEAD LINE

EXISTING HOUSE

NOTES #:

1. OVERHEAD UTILITY POWER SERVICE FROM EXISTING MANITOBA HYDRO UTILITY POLE TO NEW BUILDING INCLUDING NEW UTILITY POLE BY MANITOBA HYDRO.

UTILITY COST CONTRIBUTION REQUIRED BY CITY OF WINNIPEG. THIS UTILITY COST SHALL BE CARRIED BY A CASH ALLOWANCE BY THE ELECTRICAL CONTRACTOR OF UP TO \$5000 FOR THE OWNER'S CONTRIBUTION.

UTILITY SERVICE COORDINATION BY ELECTRICAL CONTRACTOR. ELECTRICAL CONTRACTOR IS REQUIRED TO COORDINATE WITH MANITOBA HYDRO BEFORE ROUGH IN AND PLACEMENT OF METERING SOCKET, SERVICE HEAD & MAST PRIOR TO ANY EQUIPMENT PURCHASE.

REV	DATE	DESCRIPTION	BY	CHK	APP
0	DEC. 5/13	ISSUED TENDER & CONSTRUCTION	PY	SN	



MEG-A-RON ENGINEERING SERVICES
22 MITCHELL BAY
ST. ANDREWS, MANITOBA
R1A 3A3



DRAWN BY: PY
DATE: NOVEMBER 21/13
SCALE: 1/16" = 1' 0"
CHECKED BY: --- DATE: ---
APPROVED BY: --- DATE: ---

CLIENT:
VICTOR SUEN ARCHITECT
23 STORMANT DRIVE
WINNIPEG, MANITOBA

PROJECT:
WINNIPEG TRANSIT - COMFORT STATION FOR
WINNIPEG TRANSIT McPHILLIPS LOOP &
CAMBRIDGE LOOP, WINNIPEG, MANITOBA

REFERENCE DRAWINGS

DRAWING TITLE:
ELECTRICAL SITE PLAN
CAMBRIDGE LOOP

DRAWING NO:
SE-02

REVISION
0

