



Ownership of Documents: The Architect shall retain the property of the project for which they are not to be used for any other project without the written consent of the Architect.

This drawing shall not be scaled. Follow given dimensions only.

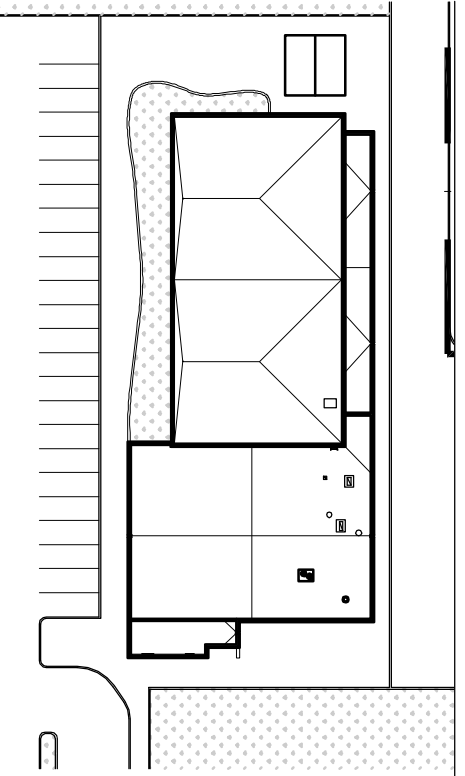

KEY PLAN

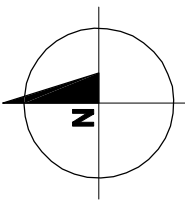

ADDENDUM #

ISSUED FOR
CONSTRUCTION
SCALE

ARCHITECT / PRIME CONSULTANT
SYNYSHYN ARCHITECTURE + INTERIOR DESIGN INC.
MONTREAL, ALBERTA


ENGINEERING CONSULTANT
KOS GROUP
Winnipeg, Manitoba

ENGINEERING CONSULTANT
CROSSLER KILGOUR & PARTNERS Ltd.
Winnipeg, Manitoba


CITY OF WINNIPEG
685 DALHOUSIE DRIVE

FLOOR PATTERN PLAN


DESIGNED BY JS DRAWN BY KJ
ISSUE DATE 02.26.2013 REVISION No. 01
PROJECT No. 12904 DRAWING No. **A-601**

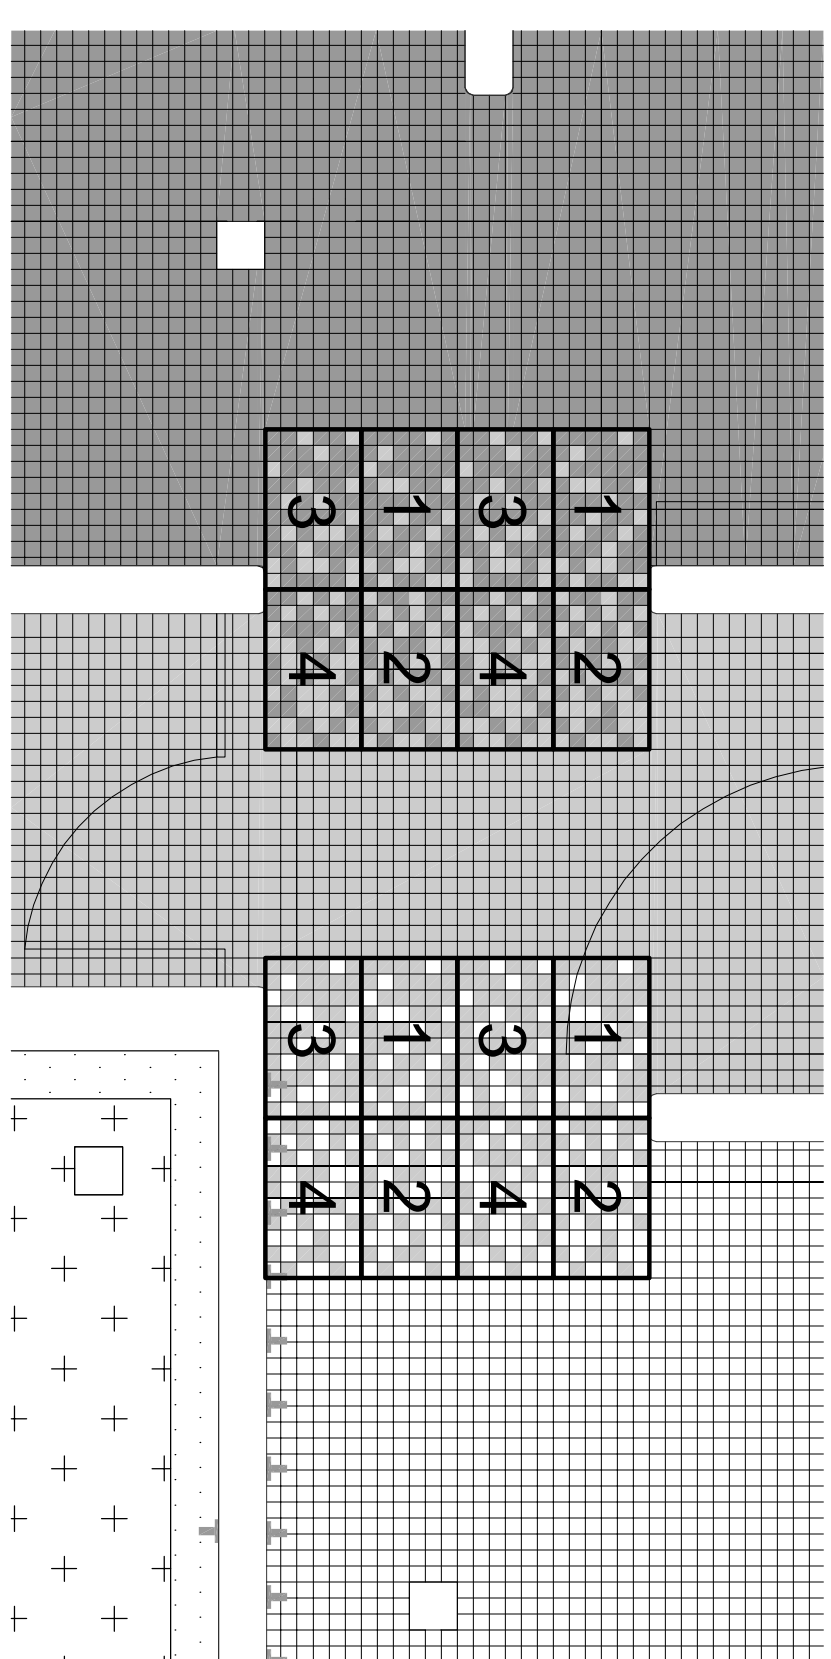

2 FLOOR PATTERN DETAIL
Scale 1/2" = 1'-0"

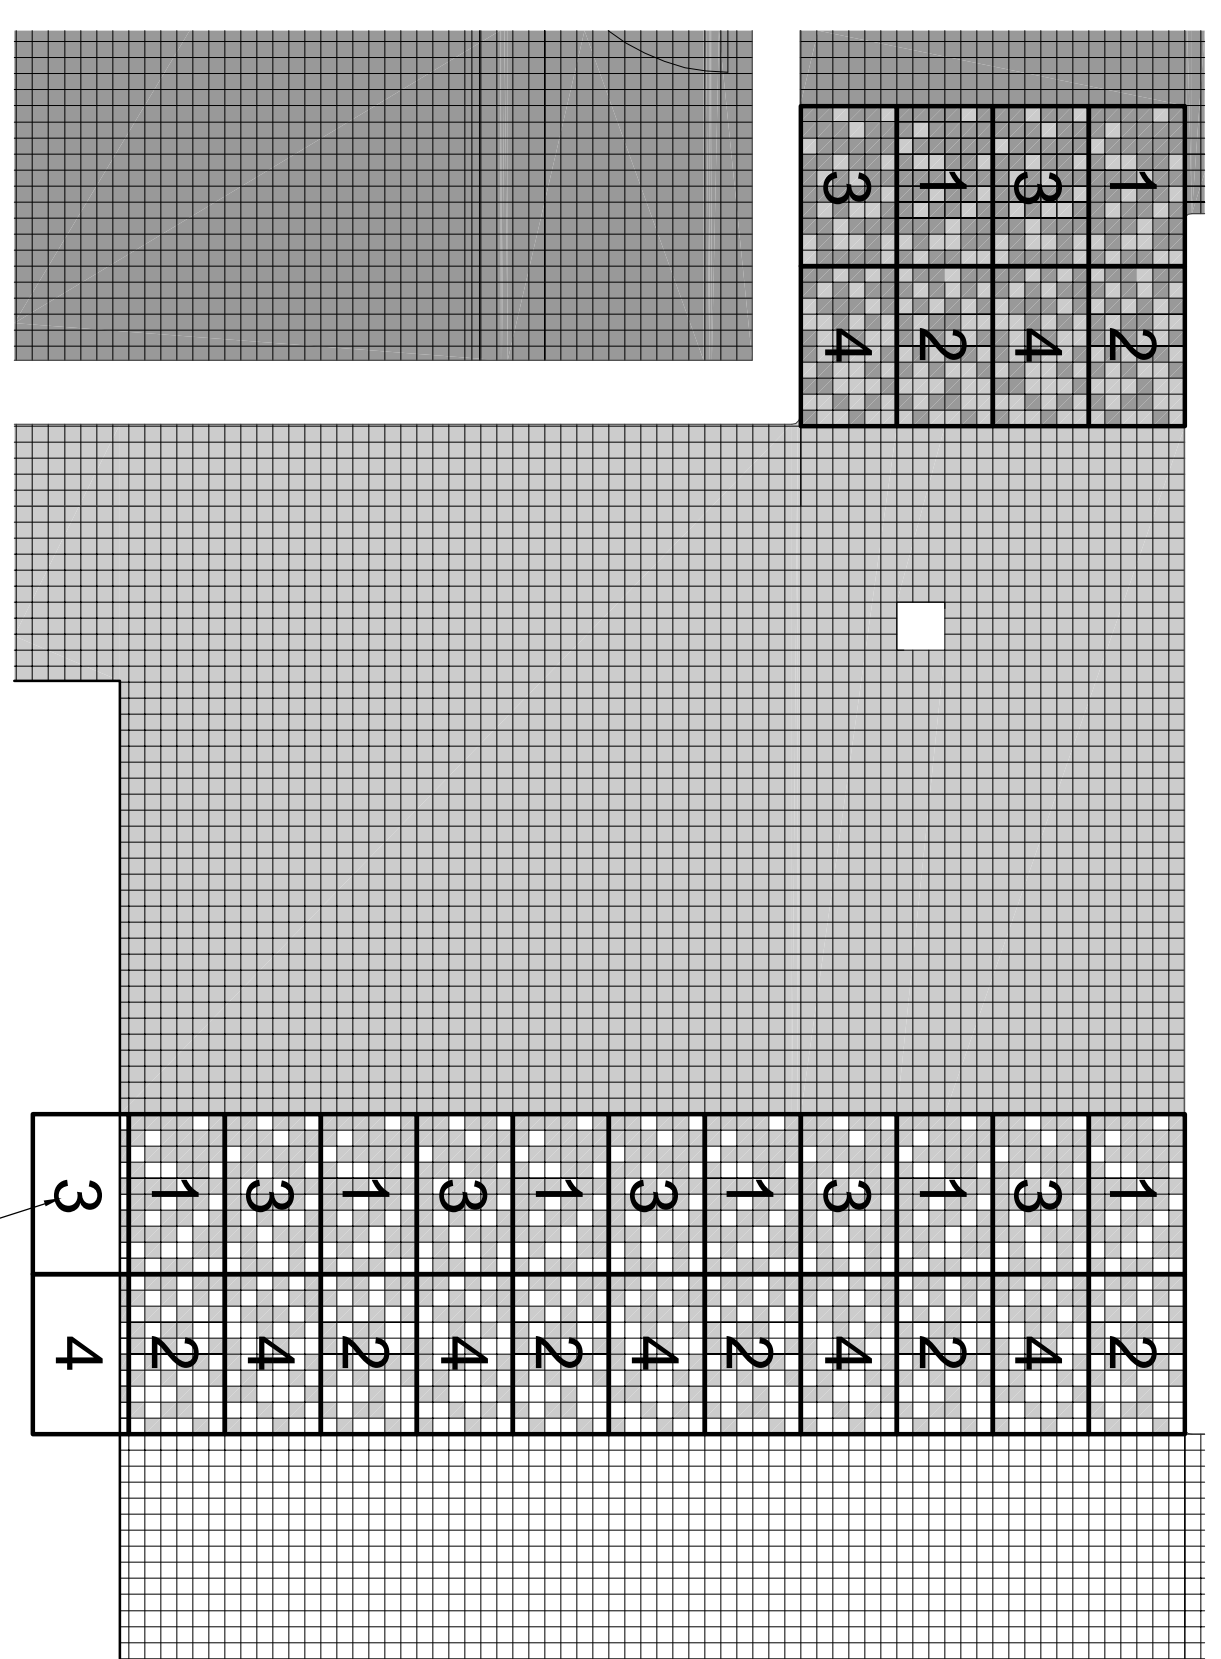

3 FLOOR PATTERN DETAIL
Scale 1/2" = 1'-0"


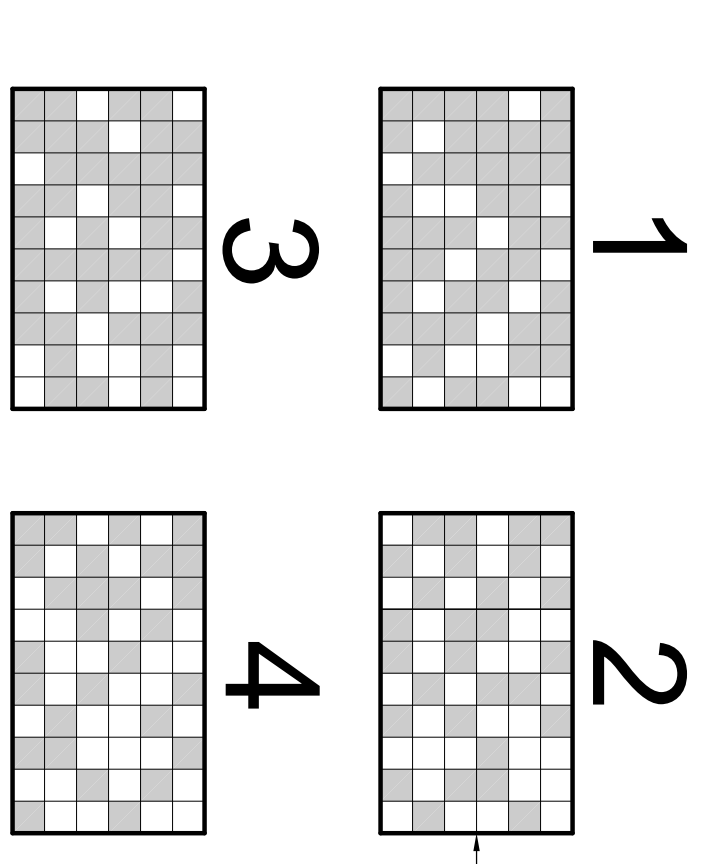


4 TILE PATTERN MODULE
Scale 1" = 1'-0"

GENERAL NOTES:

- CERAMIC TILE PATTERN IS BASED ON FULL MODULES.
 - CERAMIC TILE PATTERN IS BASED ON MAINTAINING FULL TILES. DO NOT CUT TILE WITHOUT APPROVAL FROM CONTRACT ADMINISTRATION.
- FLOOR PATTERN PLAN NOTE:**
- PROVIDE TRANSITION STRIP BETWEEN CERAMIC TILE AND RSF.
 - CT BASE MEETS RWB

LEGEND:

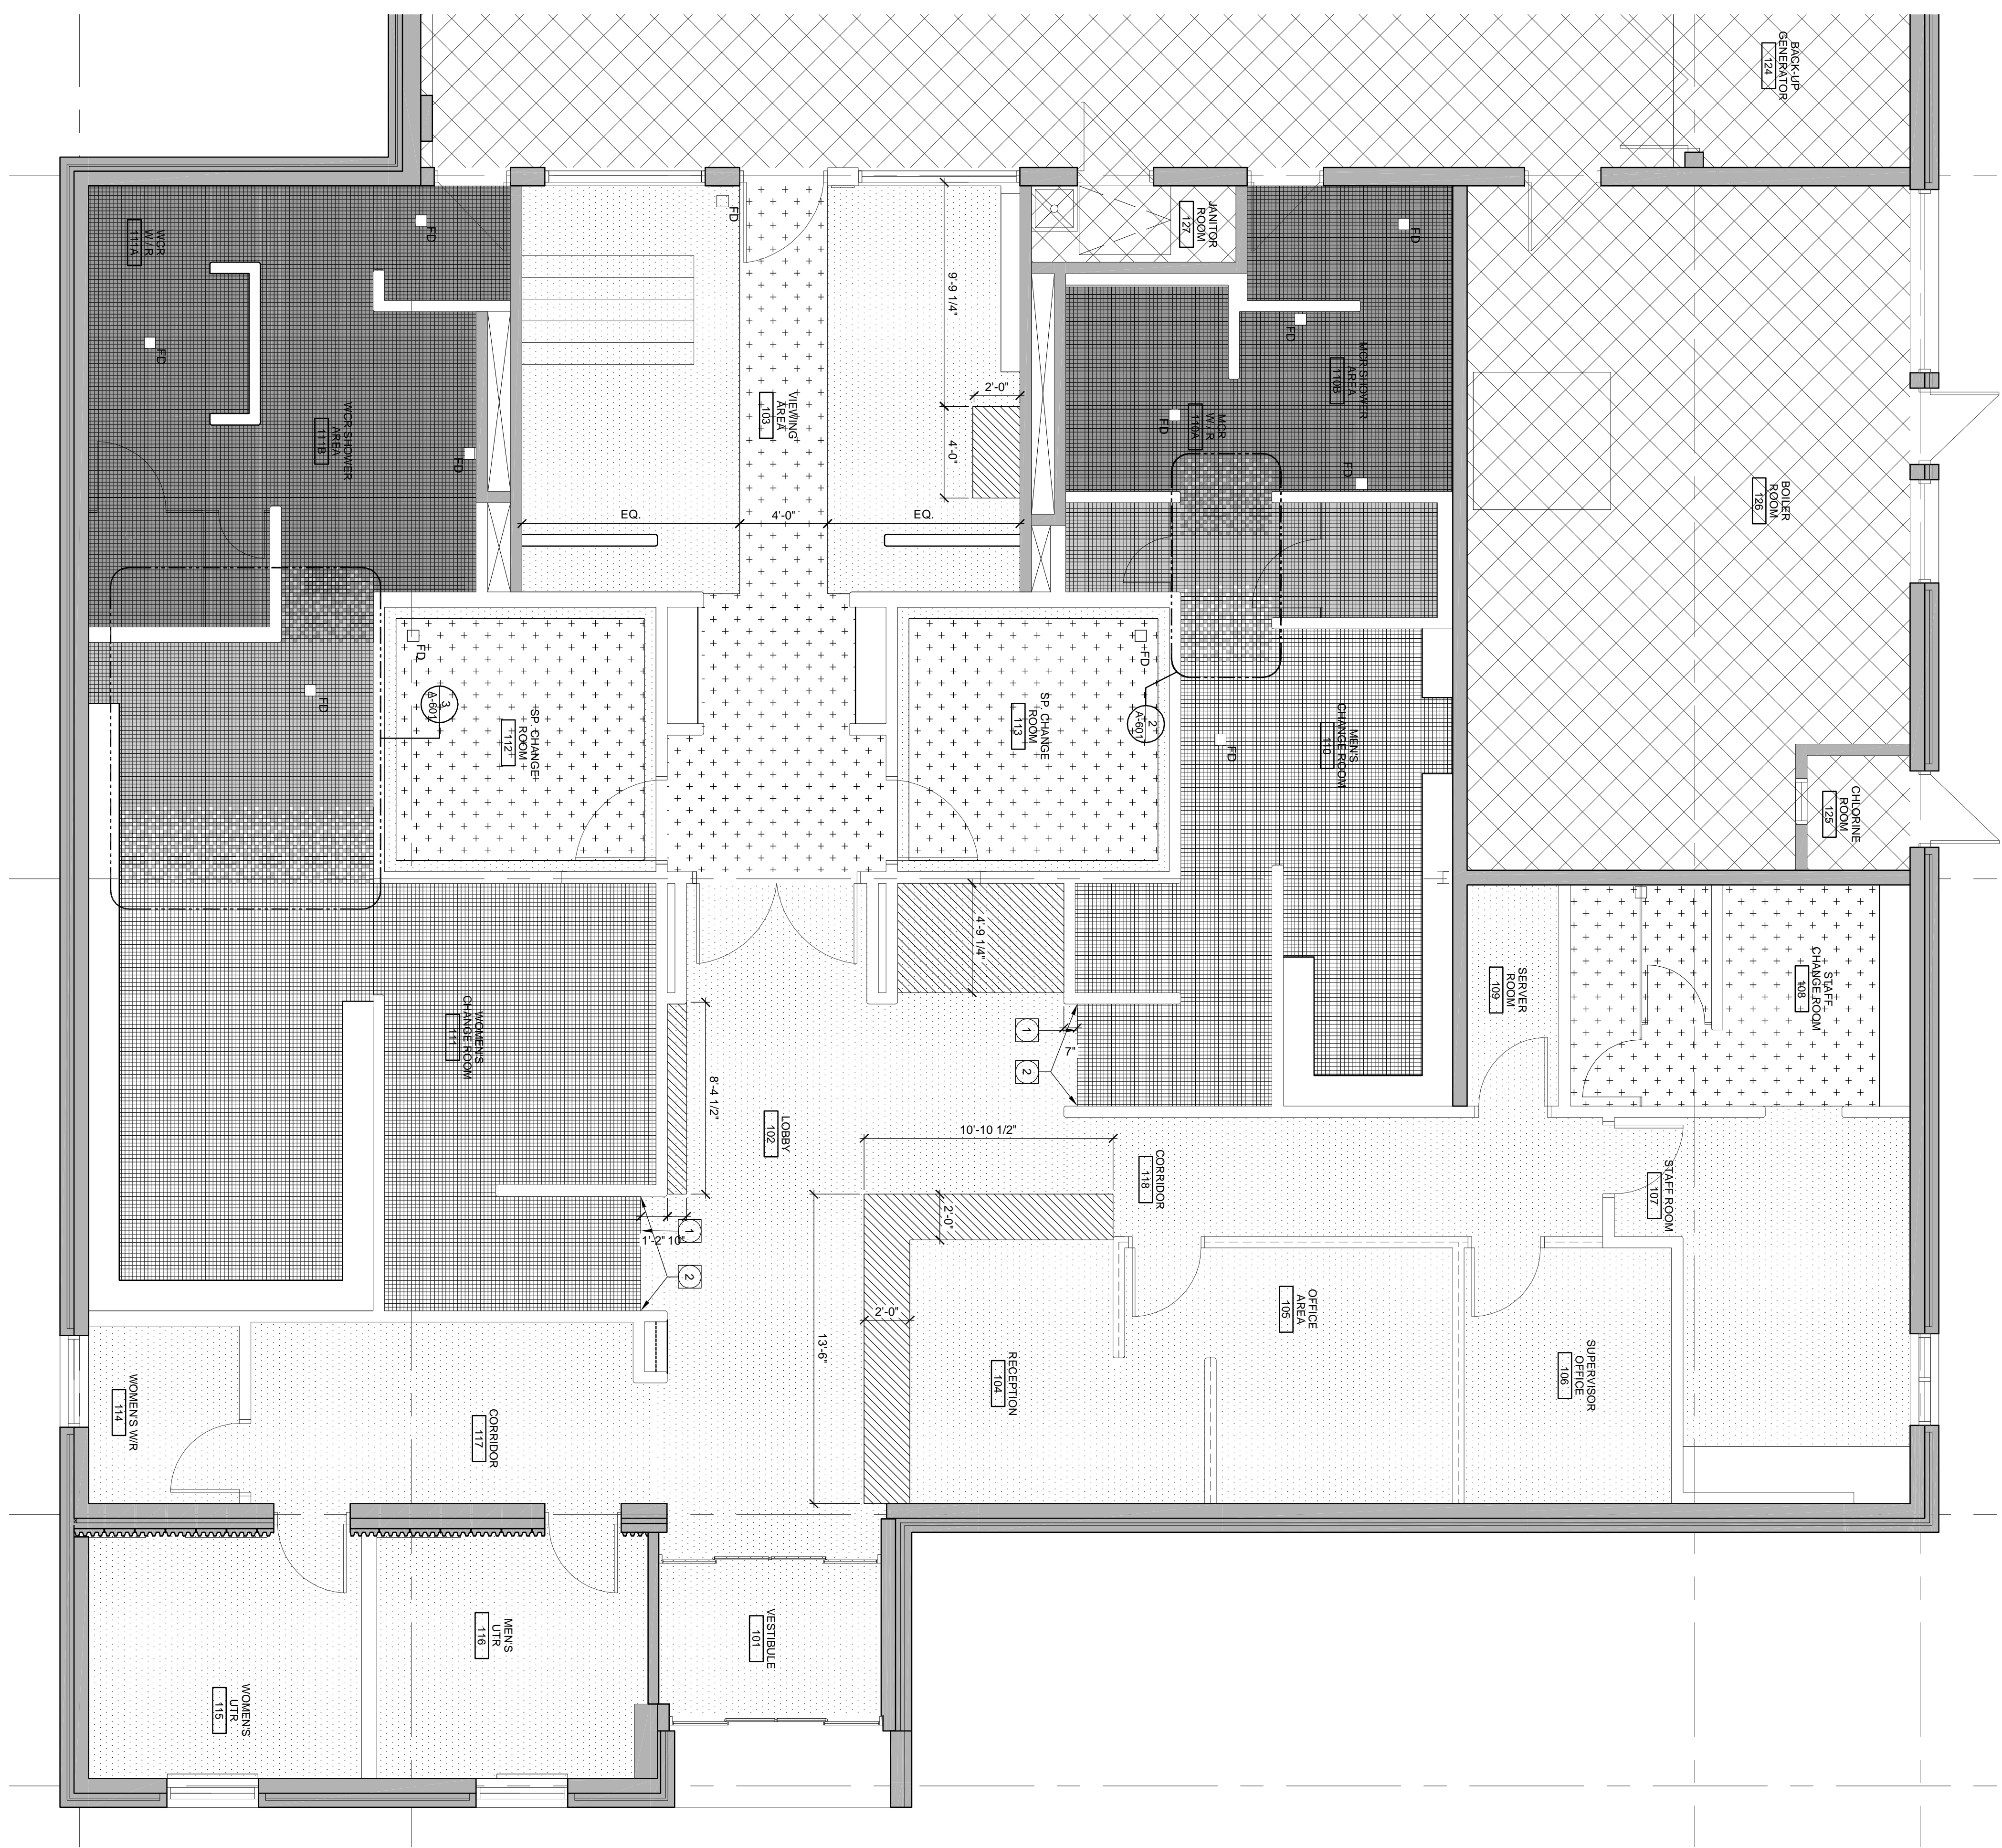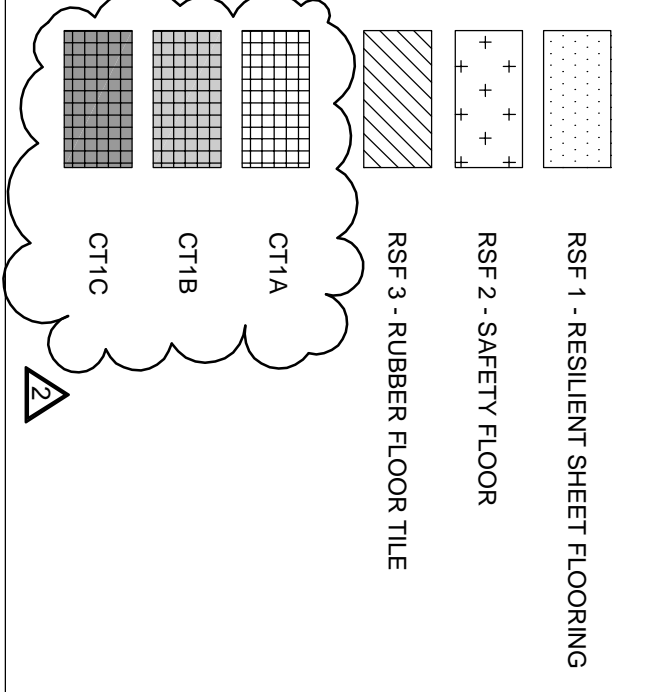

1 FLOOR PATTERN PLAN
Scale 1/4" = 1'-0"