
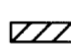
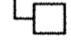










NOTES:

1. DISCONNECT AND REMOVE THE EXISTING NON-ADDRESSABLE ALARM SYSTEM. EXISTING NON-ADDRESSABLE PULL STATIONS AND FIRE DETECTORS TO REMAIN.
2. EXISTING NETWORK RACK TO BE DISCONNECTED, REMOVED AND HANDED OVER TO THE CITY OF WINNIPEG.
3. DISCONNECT AND REMOVE ALL EXISTING ELECTRICAL EQUIPMENT IN THIS AREA. THIS IS INCLUSIVE, BUT IS NOT LIMITED TO RECEPTACLES, DATA OUTLETS IN THE INDICATED AREA EXCEPT AS OTHERWISE NOTED. EXISTING ELECTRICAL EQUIPMENT TO BE TURNED OVER TO THE CITY OF WINNIPEG OR AS DIRECTED BY THE CONTRACT ADMINISTRATOR.
4. EXISTING 1' x 4' T8 FLUORESCENT FIXTURES TO BE SALVAGED AND RE-USED IN THE NEW CONSTRUCTION (15 FRAMED-IN AND 32 LAY-IN T8 FIXTURES).
5. FORCE FLOW HEATER TO REMAIN.
6. DISCONNECT AND REMOVE THE EXISTING FEEDER.
7. HAND DRYERS TO BE DISCONNECTED AND REUSED.
8. MOTION DETECTORS TO BE DISCONNECTED AND REUSED.
9. EXISTING ELECTRICAL PANELS TO REMAIN. ANY REMAINING CIRCUITS IN PANEL 'A' TO BE RELOCATED INTO PANEL 'B' OR 'D'.
10. SECURITY CAMERA TO BE DISCONNECTED AND RE-USED.
11. DISCONNECT AND REMOVE FIRE ALARM BELLS AROUND THE POOL DECK AND INSIDE THE BOILER ROOM.
12. PA SPEAKER TO BE DISCONNECTED AND REUSED.

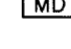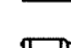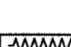
LEGEND:

-  METER
-  PANELBOARD
-  DISCONNECT
-  FIRE ALARM CONTROL PANEL (FACP)
-  3ø MOTOR LOAD
-  MOTION DETECTOR
-  HAND DRYER
-  SECURITY CAMERA
-  FORCE FLOW HEATER
-  AUTOMATIC TRANSFER SWITCH
-  PA SPEAKER

1 MAIN FLOOR PLAN
Scale 1/4" = 1'-0"

Ownership of Documents:
Drawings and specifications as instruments of service are and shall remain the property of the Architect whether the project for which they are made is executed or not. They are not to be used by the owner on other projects or extensions to this project except by agreement in writing and with appropriate compensation to the Architect.

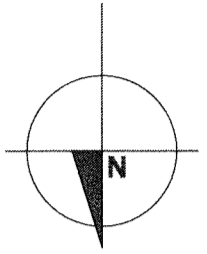
This drawing shall not be scaled. Follow given dimensions only.



ISSUED FOR

0 ISSUED FOR TENDER

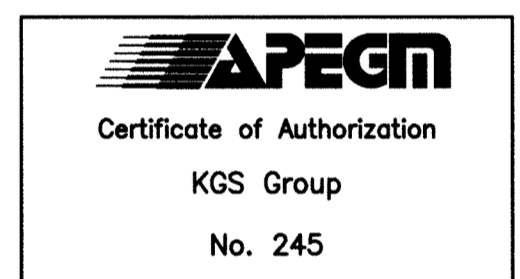SEAL



ARCHITECT / PRIME CONSULTANT

SYNYSHYN
ARCHITECTURE + INTERIOR DESIGN INC.

MANITOBA • ALBERTA

T: 204.947-1100
F: 204.956-5742

603-63 Albert Street info@synyshyn.com
Winnipeg, Manitoba
R3B 1G4 Canada www.synyshyn.com

ENGINEERING CONSULTANT



ENGINEERING CONSULTANT

PROJECT TITLE

**MARGARET GRANT POOL
INTERIOR RENOVATIONS
BID OPPORTUNITY NO.
12-2013**

685 DALHOUSIE DRIVE , Winnipeg , MB

DRAWING TITLE

**ELECTRICAL
MAIN FLOOR PLAN
DEMOLITION**

DESIGNED BY AP

DRAWN BY BGO

ISSUE DATE 13/02/06

REVISION No. 0

PROJECT No. 87611

DRAWING No. **E01**