

1 MAIN FLOOR PLAN - HVAC DEMOLITION  
Scale 3/161'-0"

**GENERAL NOTES:**

- PERFORM WORK IN ACCORDANCE WITH ALL APPLICABLE CODES AND REGULATIONS.
- REVIEW EQUIPMENT LOCATIONS WITH CONSULTANT PRIOR TO INSTALLATION.
- EQUIPMENT LOCATIONS, DUCT, AND PIPE ROUTING INDICATED ON THE DRAWINGS IS APPROXIMATE ONLY. CONFIRM IN THE FIELD. REROUTE DUCTWORK AND PIPING AS REQUIRED TO ELIMINATE FIELD INTERFERENCES. WITH BUILDING STRUCTURES, ELECTRICAL, ETC. CONFIRM CHANGES WITH CONTRACT ADMINISTRATOR. COORDINATE WORK WITH ALL SUBTRADES. WHERE DIMENSIONS ARE INDICATED FOR PIPING, DUCTWORK, DUCT SIZES, EQUIPMENT SIZES, ETC. THESE ARE FOR BIDDING PURPOSES ONLY. THE CONTRACTOR IS RESPONSIBLE TO VERIFY ALL DIMENSIONS IN THE FIELD PRIOR TO ORDERING EQUIPMENT AND COMMENCING INSTALLATION WITHOUT EXTRA CHARGES TO THE PROJECT. THE CONTRACTOR IS RESPONSIBLE TO ENSURE ALL EQUIPMENT, DUCTWORK, AND PIPING FITS IN THE SPACE AVAILABLE AND TO MAINTAIN THE GENERAL DESIGN INTENT FOR THE SYSTEMS.
- CONFORM TO SMACNA STANDARDS FOR SUPPLY AND INSTALLATION OF DUCTWORK. SEAL ALL DUCT JOINTS.
- SEAL ALL FLOOR, ROOF AND WALL PENETRATIONS WATER AND AIR TIGHT.

**KEYNOTES:**


- 1 REMOVE EXISTING CENTRAL WASHROOM EXHAUST FAN. RETAIN EXISTING GOOSENECK FOR NEW EXHAUST SYSTEM.
- 2 REMOVE ALL EXISTING CENTRAL EXHAUST DUCTWORK. (NOT ALL DUCTWORK ARE SHOWN. CONFIRM IN FIELD.)
- 3 REMOVE ALL EXISTING SUPPLY DUCTWORK AS SHOWN. NOT ALL DUCTWORK ARE SHOWN. CONFIRM IN FIELD.
- 4 REMOVE EXISTING DX COILS AND ASSOCIATED REFRIGERANT PIPING. REMOVE EXISTING CONDENSING UNITS LOCATED ON THE ROOF. REMOVE ALL CONTROL WIRING AND THERMOSTATS. (TYP.)
- 5 REMOVE EXISTING DUCT HEATERS AND ASSOCIATED CONTROLS. REMOVE PIPING UP TO MAINS AND CAP. (TYP.)

**LEGEND:**

- EXISTING EQUIPMENT/DUCTWORK TO BE REMOVED
- EXISTING EQUIPMENT/DUCTWORK TO REMAIN
- TIP TIE-IN POINT
- T THERMOSTAT
- F FIRE DAMPER
- FF FORCE FLOW HEATER
- BB BASEBOARD HEATER

Ownership of Documents:  
Drawings and specifications as instruments of service are and shall remain the property of the Architect whether the project for which they are made is executed or not. They are not to be used by the city on other projects or extensions to this project except by agreement in writing and with appropriate compensation to the Architect.


This drawing shall not be scaled. Follow given dimensions only.

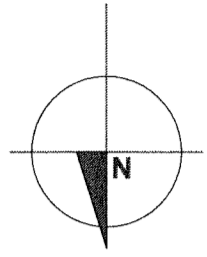

ISSUED FOR

0 ISSUED FOR TENDER

SEAL

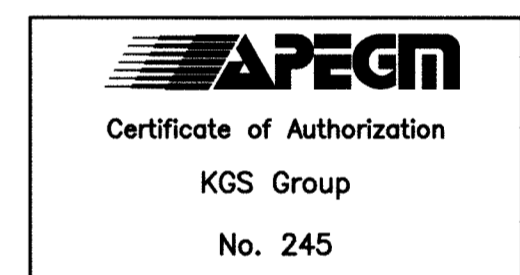

ARCHITECT / PRIME CONSULTANT

**SYNYSHYN**  
ARCHITECTURE + INTERIOR DESIGN INC.

MANITOBA • ALBERTA

T: 204.947-1100  
F: 204.956-5742

603-63 Albert Street info@synyshyn.com  
Winnipeg, Manitoba  
R3B 1G4, Canada www.synyshyn.com

ENGINEERING CONSULTANT



ENGINEERING CONSULTANT

PROJECT TITLE

**MARGARET GRANT POOL  
INTERIOR RENOVATIONS  
BID OPPORTUNITY NO.  
12-2013**

685 DALHOUSIE DRIVE , Winnipeg , MB

DRAWING TITLE

**MECHANICAL  
MAIN FLOOR PLAN  
HVAC DEMOLITION**

DESIGNED BY PSS DRAWN BY TJC

ISSUE DATE 13/02/06 REVISION No. 0

PROJECT No. 12-1894-001 DRAWING No. **M02**