


M21-Da
TYPE D-T BREAKAWAY BASE

M21-Db
TYPE D-T BREAKAWAY BASE

M21-Dc-E
TYPE D-T BREAKAWAY BASE

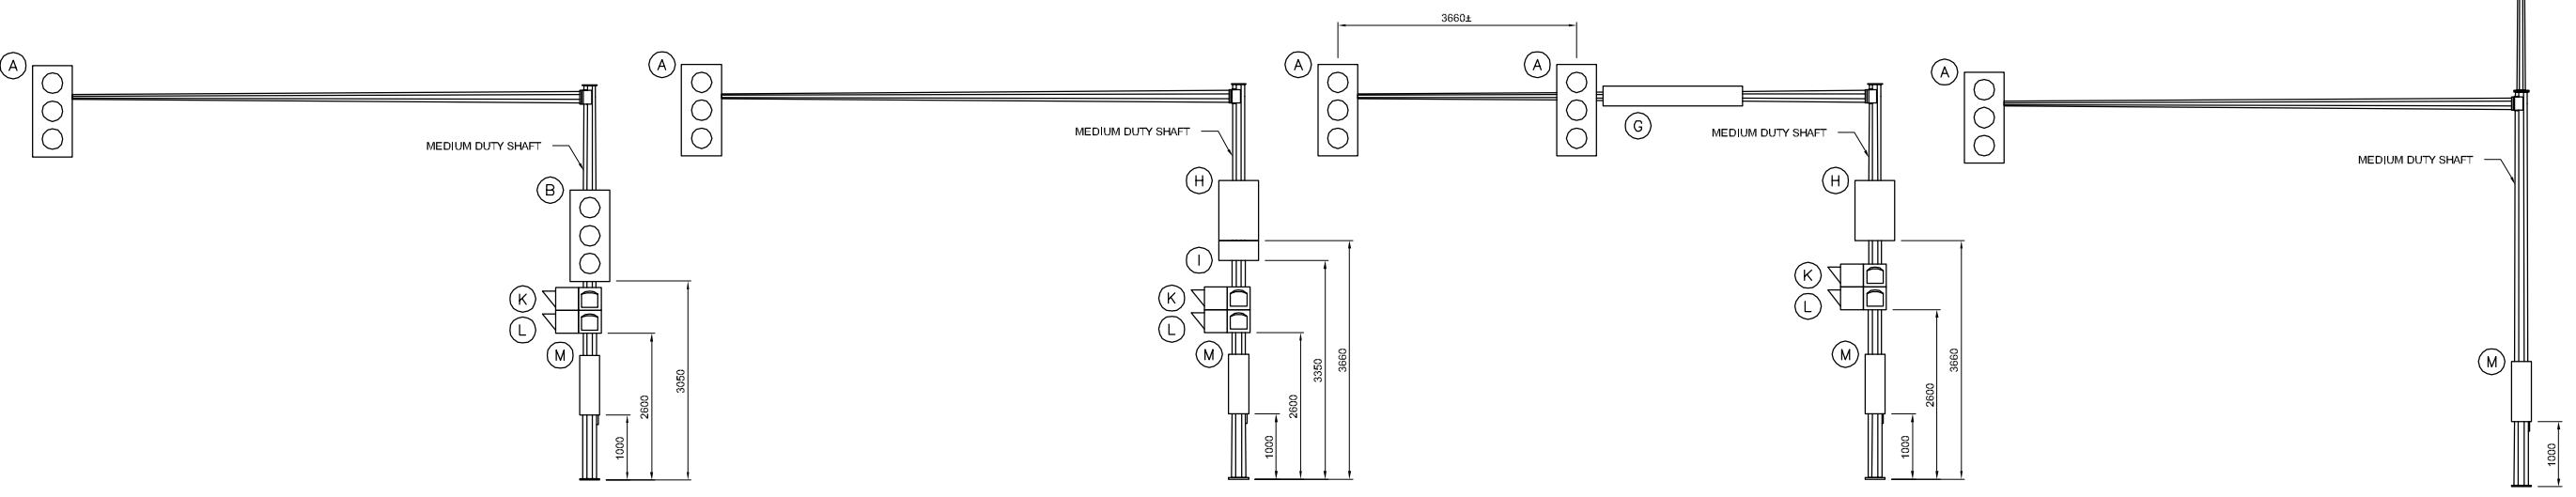

M26-Da
TYPE D-T BREAKAWAY BASE


M26-Db
TYPE D-T BREAKAWAY BASE

M26-Dc
FIXED BASE

M26-Dd-E
TYPE D-T BREAKAWAY BASE

NOTE:

- REFER TO SHEET 1 FOR DESIGN NOTES AND ATTACHMENT DATA.
- REFER TO LOAD CONFIGURATIONS THIS SHEET FOR BREAKAWAY BASE TYPE.
- LOAD CONFIGURATIONS SHOWING ARM REACH TO THE LEFT, REACH TO THE RIGHT ALSO PERMITTED.

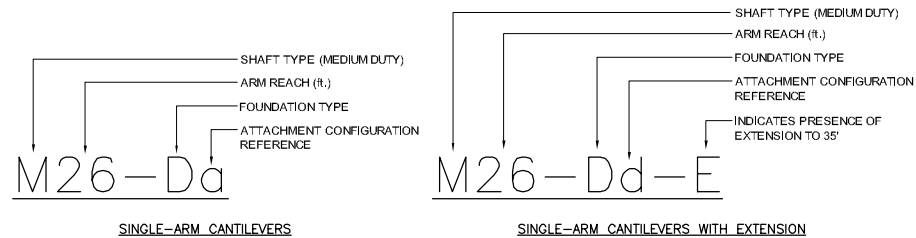

NAMING CONVENTION

REDUCED DRAWING
N.T.S.

APEGM
Certificate of Authorization
Dillon Consulting Limited (MB)
No. 1789 Date: JAN. 14, 2013

THE CITY OF WINNIPEG
PUBLIC WORKS DEPARTMENT

Winnipeg

ATTACHMENT CONFIGURATIONS
FOR MEDIUM DUTY
STRUCTURES - 21' & 26' ARMS

CITY DRAWING NUMBER
N/A

SHEET 5 OF 13

CONSULTANT DRAWING NUMBER
N/A

B.M. ELEV.	DESIGNED BY CDW		ENGINEER'S SEAL 	
	DRAWN BY JGW		CONSULTANT PROJECT NUMBER 12-5954	
	CHECKED BY SSR	RELEASED FOR CONSTRUCTION		
	APPROVED BY			
	HOR. SCALE VERTICAL	NTS NTS		
1 ISSUED BY DILLON CONSULTING	1/14/13	CDW		
NO. REVISIONS	DATE	BY	DATE	DATE