
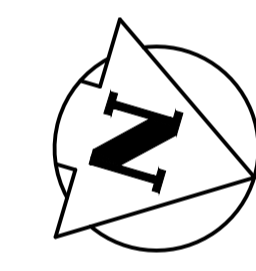


NOTE: SEE SHEET 30 FOR HORIZONTAL CONTROL GEOMETRY DATA TABLES

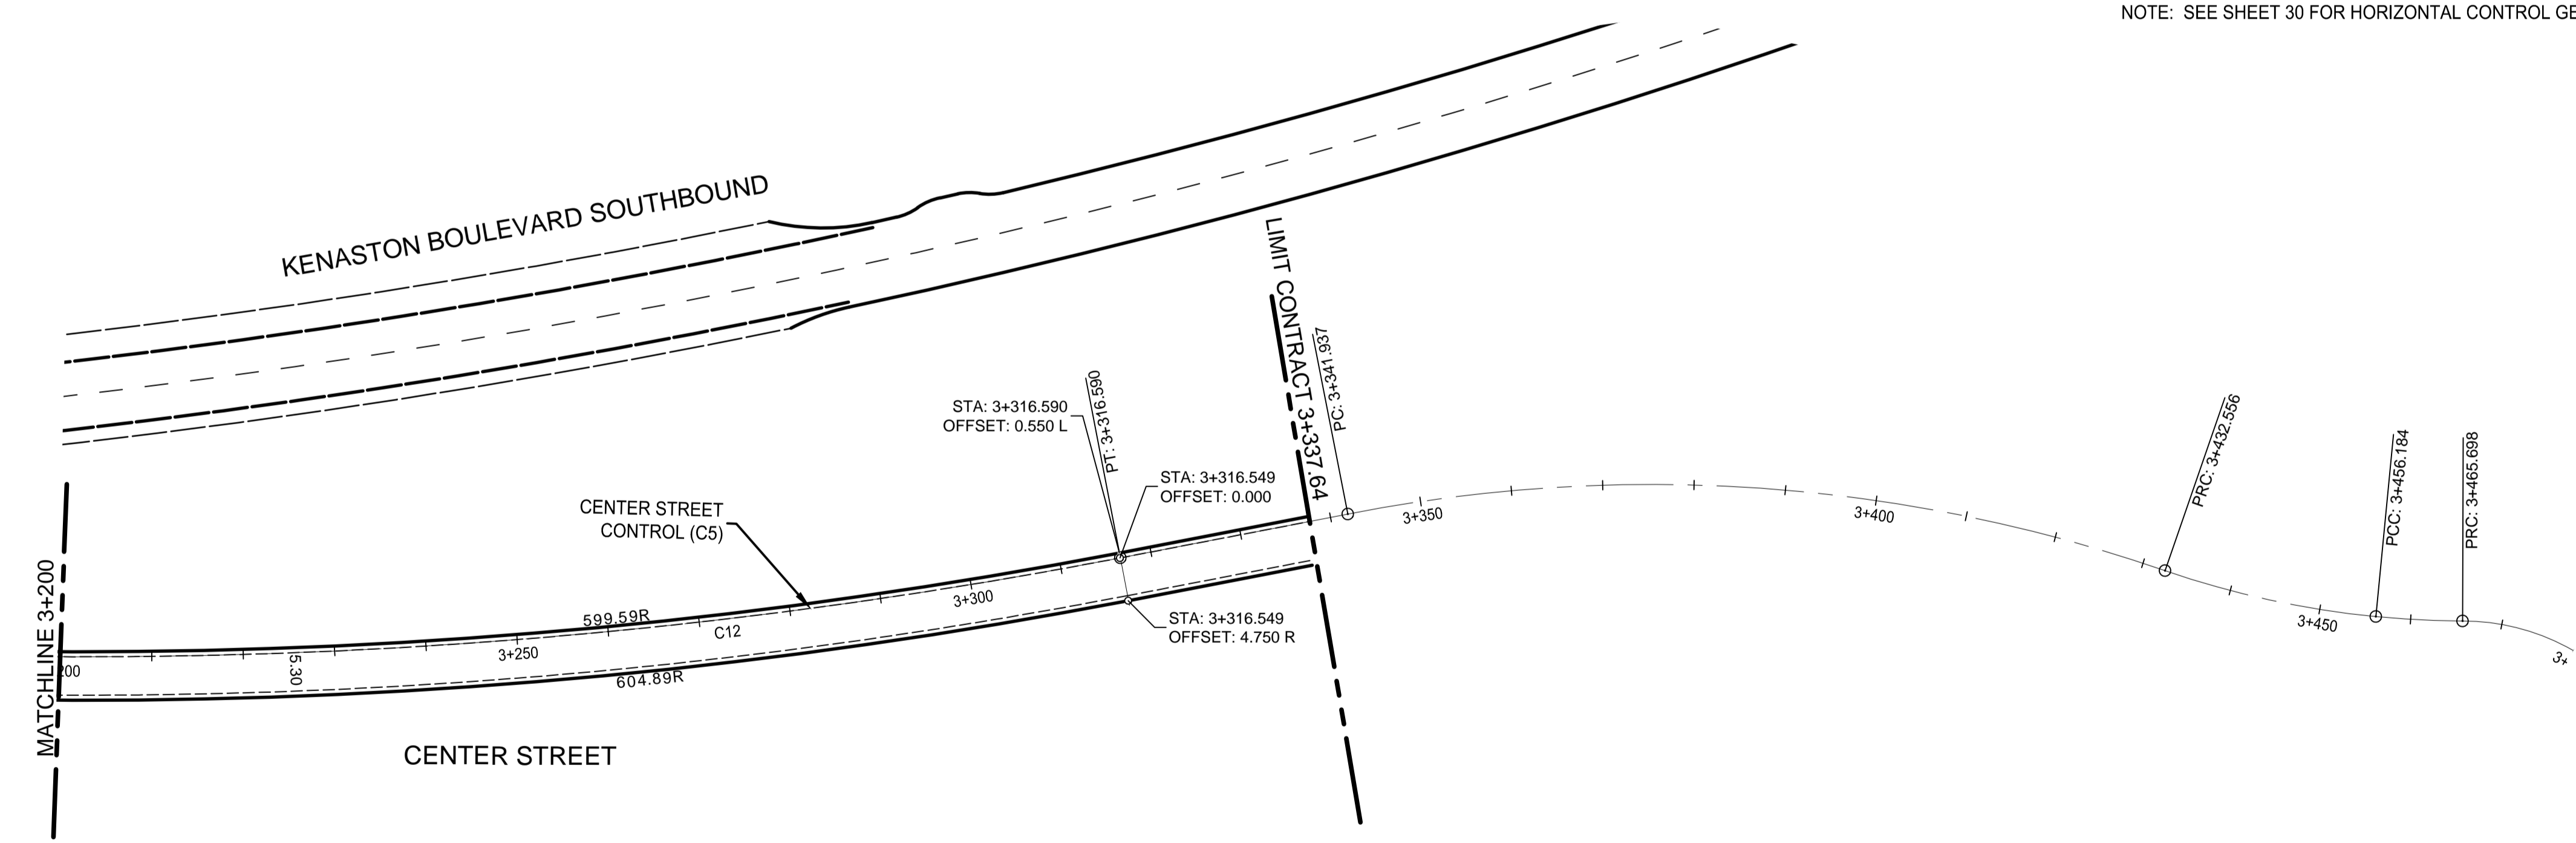

APEGM
 Certificate of Authorization
 Stantec Consulting Ltd.
 No. 1301

84R635 - Lake Crest Rd. & Waverley St., Tbt on top of 0.05m dia. x 2.4m iron pipe, 14.2m N. of S.L. of Lake Crest Rd. & 0.6m E. of E.L. of Waverley St.

WARNING

- IF POWER EQUIPMENT OR EXPLOSIVES ARE TO BE USED FOR EXCAVATION ON THIS PROJECT THE CONTRACTOR MUST:
1. NOTIFY THE GAS COMPANY OF THE PROPOSED LOCATION OF EXCAVATION.
 2. TAKE PRECAUTION TO AVOID DAMAGE TO GAS COMPANY INSTALLATIONS SEE PROVINCIAL REGULATION 210/72 FOR DETAILS.
 3. OBTAIN EXCAVATION PERMITS PRIOR TO CONSTRUCTION.

METRIC

WHOLE NUMBERS INDICATE MILLIMETRES
 DECIMALIZED NUMBERS INDICATE METRES

UNDERGROUND STRUCTURES SUPV. U/G STRUCTURES COMMITTEE DATE NOTE: LOCATION OF UNDERGROUND STRUCTURES AS SHOWN ARE BASED ON THE BEST INFORMATION AVAILABLE. BUT NO GUARANTEE IS GIVEN THAT ALL EXISTING UTILITIES ARE SHOWN OR THAT THE GIVEN LOCATIONS ARE EXACT. CONFIRMATION OF EXISTENCE AND EXACT LOCATION OF ALL SERVICES MUST BE OBTAINED FROM THE INDIVIDUAL UTILITIES BEFORE PROCEEDING WITH CONSTRUCTION.	B.M. 76-030 ELEV. 232.457m	DESIGNED BY R.T.F., J.D.P. DRAWN BY J.D.P. CHECKED BY S.B.C. APPROVED BY V.M.M.	DESIGN TEAM 	ENGINEER'S SEAL 	THE CITY OF WINNIPEG PUBLIC WORKS DEPARTMENT WWARP PART 3 - CONTRACT 1 STA 2+922.4 TO STA 5+935	CITY DRAWING NUMBER P-3345-30
	NO. REVISIONS DATE BY DATE 13/02/22	HORIZONTAL SCALE 1:500 VERTICAL SCALE RELEASED FOR CONSTRUCTION DATE	CONSULTANT PROJECT NUMBER 113705751	SHEET 30 OF 64 CONSULTANT DRAWING NUMBER C-125		

V:\1137\active\113705751\drawing\404_working\sheet_files_nb\05751c-125-xx.dwg