



TYPICAL SECTION THROUGH SODDED AREA.

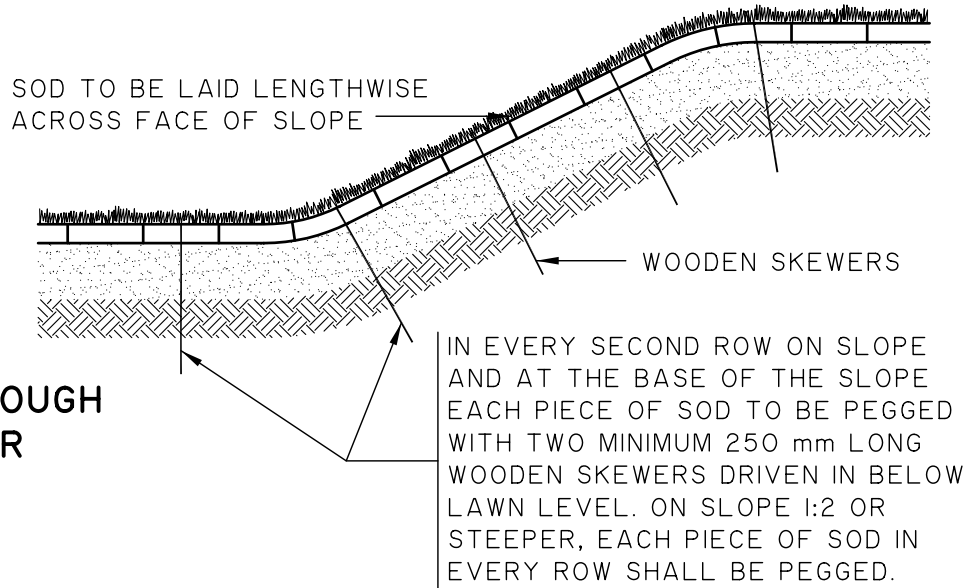

TYPICAL SECTION THROUGH SODDED SLOPE - 1:3 OR STEEPER.

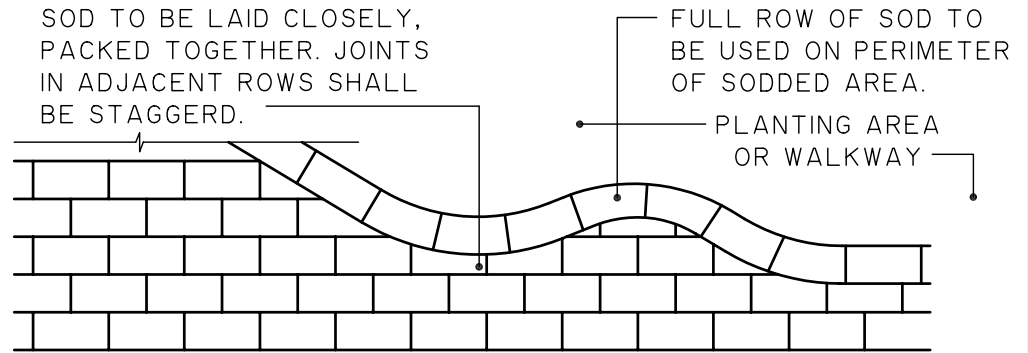

TYPICAL SOD LAYOUT.

DIMENSIONS ARE IN MILLIMETRES



THE CITY OF WINNIPEG
PUBLIC WORKS DEPARTMENT

Reference Spec. No.
CW-3510

Revisions			
No.	Date	Description	By
2	5/05	Top Soil & Excavation Dimensions	twh
1	12/04	Top Soil & Excavation Dimensions	twh

SODDING DETAILS

Designed By:
D.R.K.

Drawn By:
A.R.

Scale :
N.T.S.

Checked By:
D.R.K.

Date:
05-05-04

Drawing No.

Approved:
SURFACE WORKS COMMITTEE

SD-243