
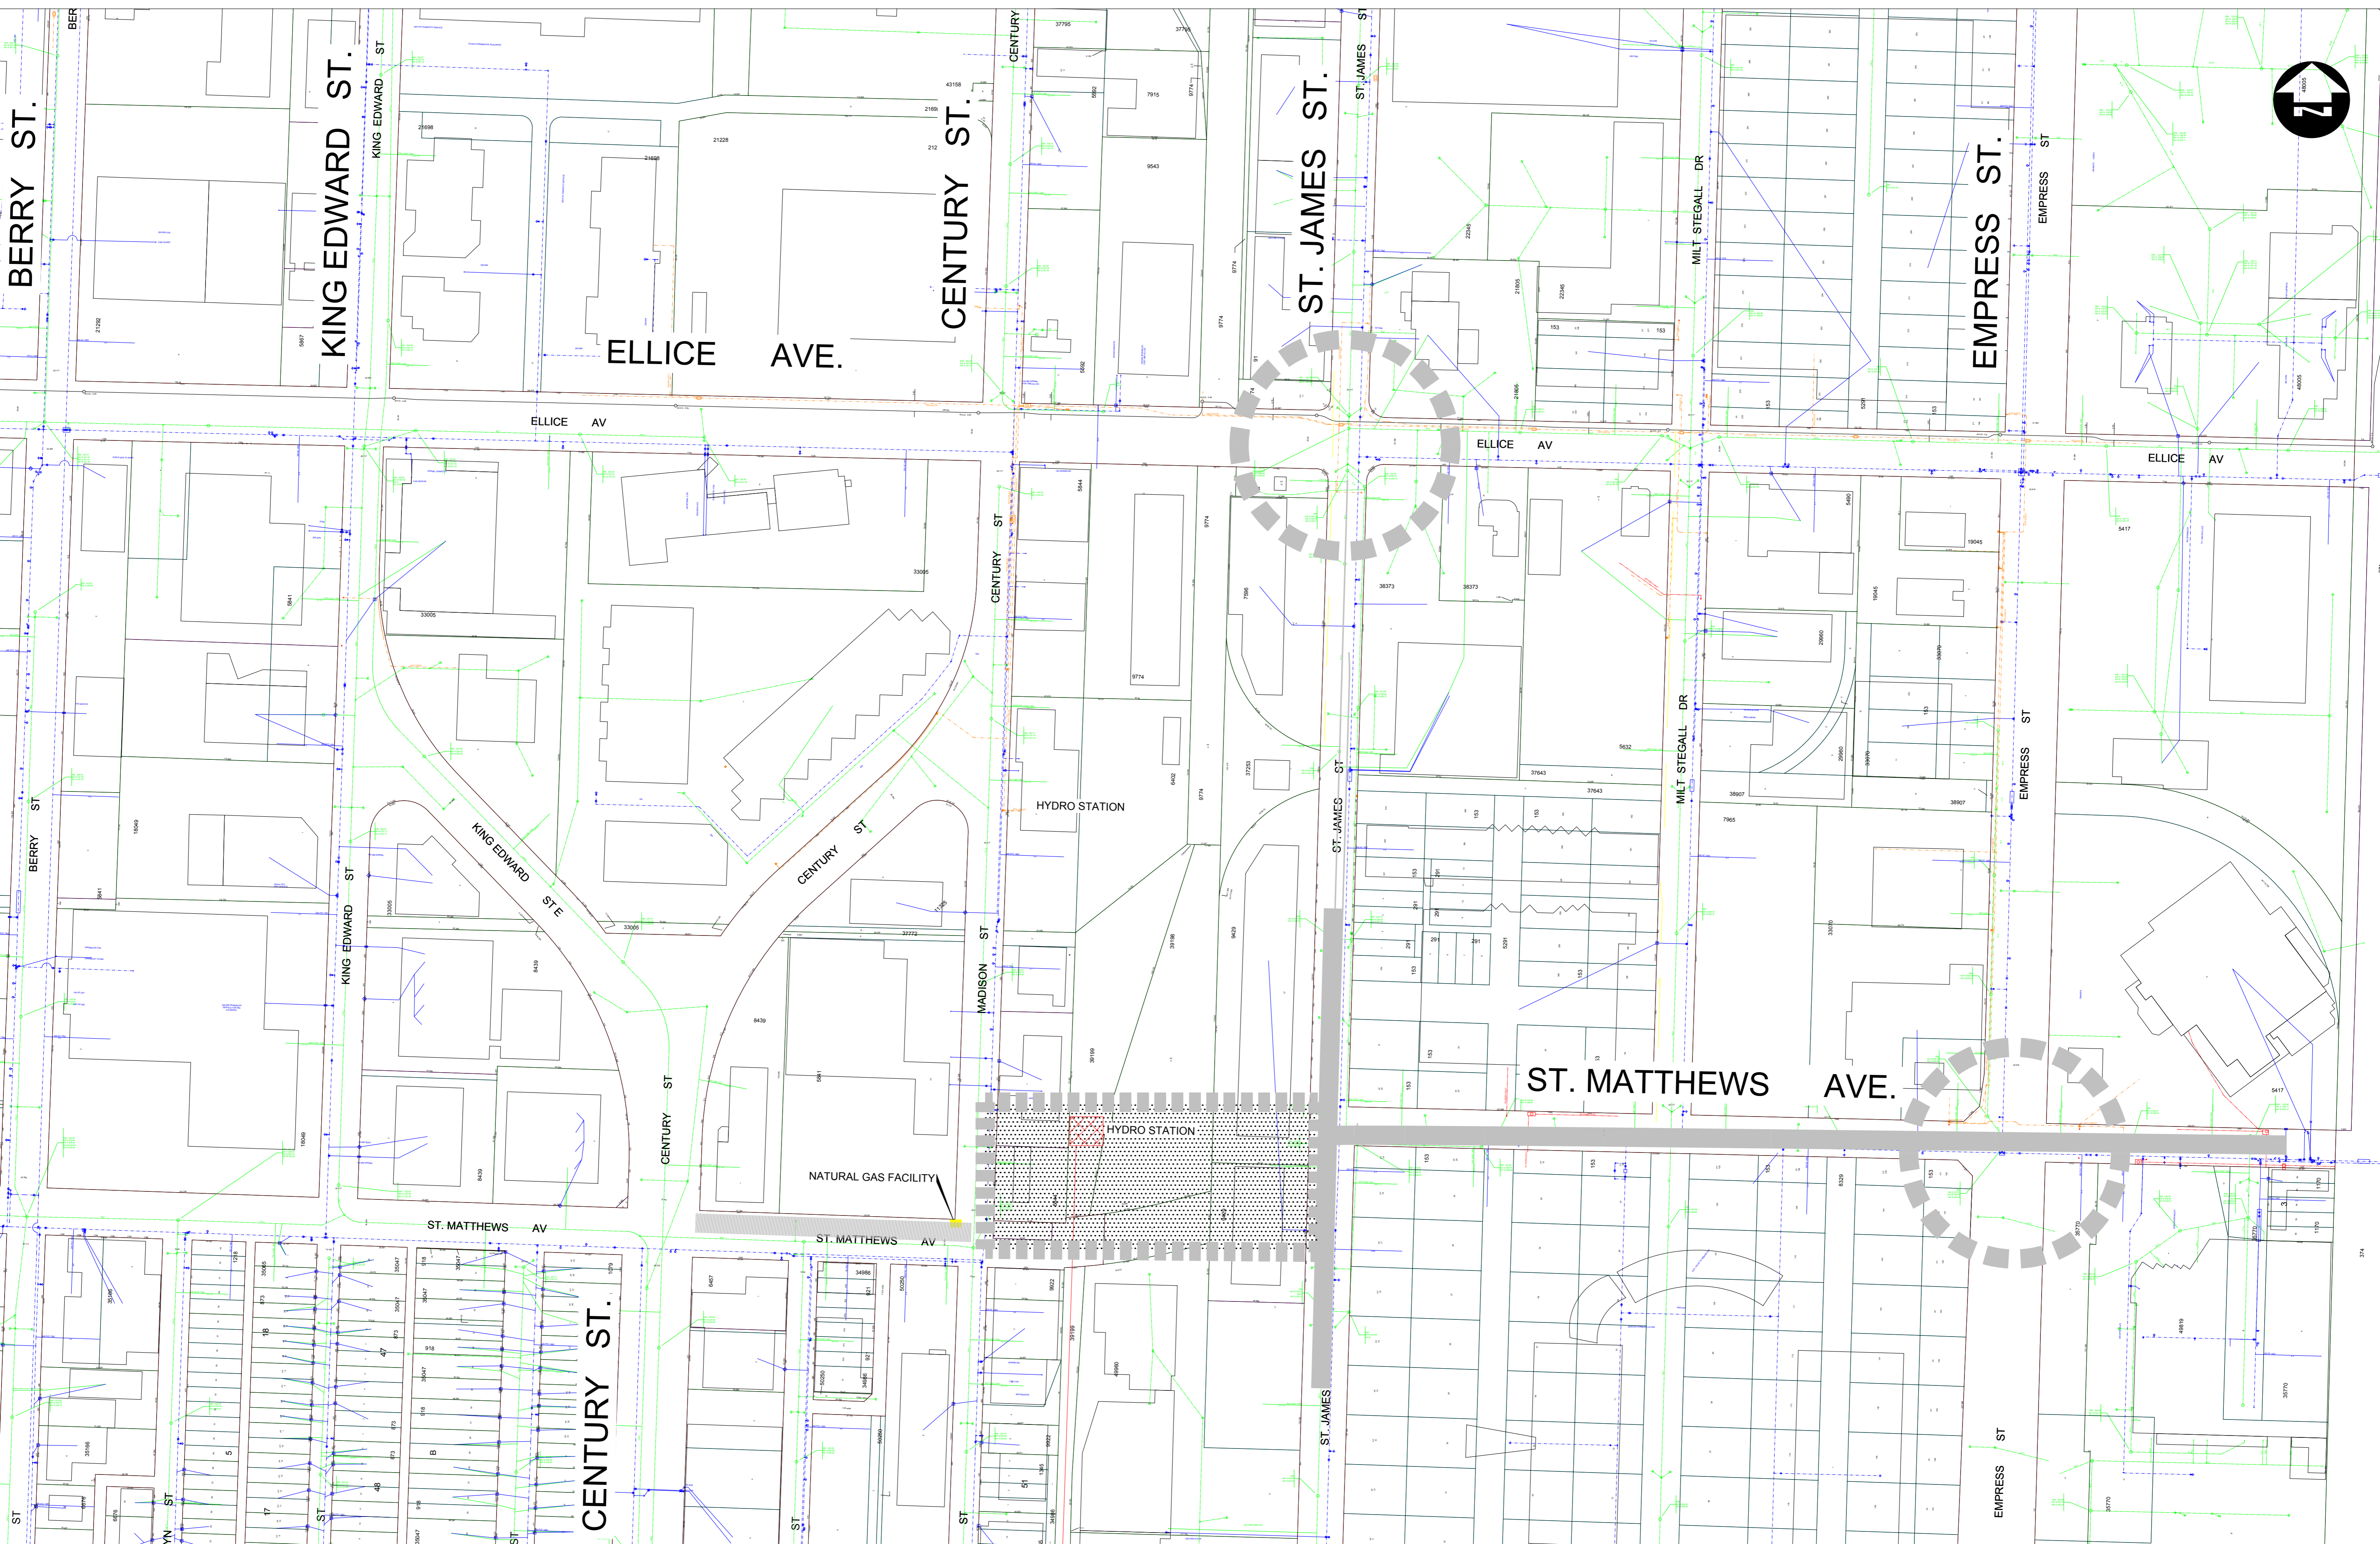


APPENDIX C – REFERENCE DRAWINGS

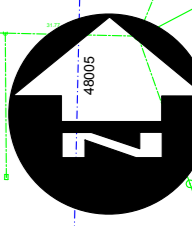

- LEGEND**
- SEWER
 - WATER
 - MTS
 - GAS
 - HYDRO

POLO PARK STUDY AREA