
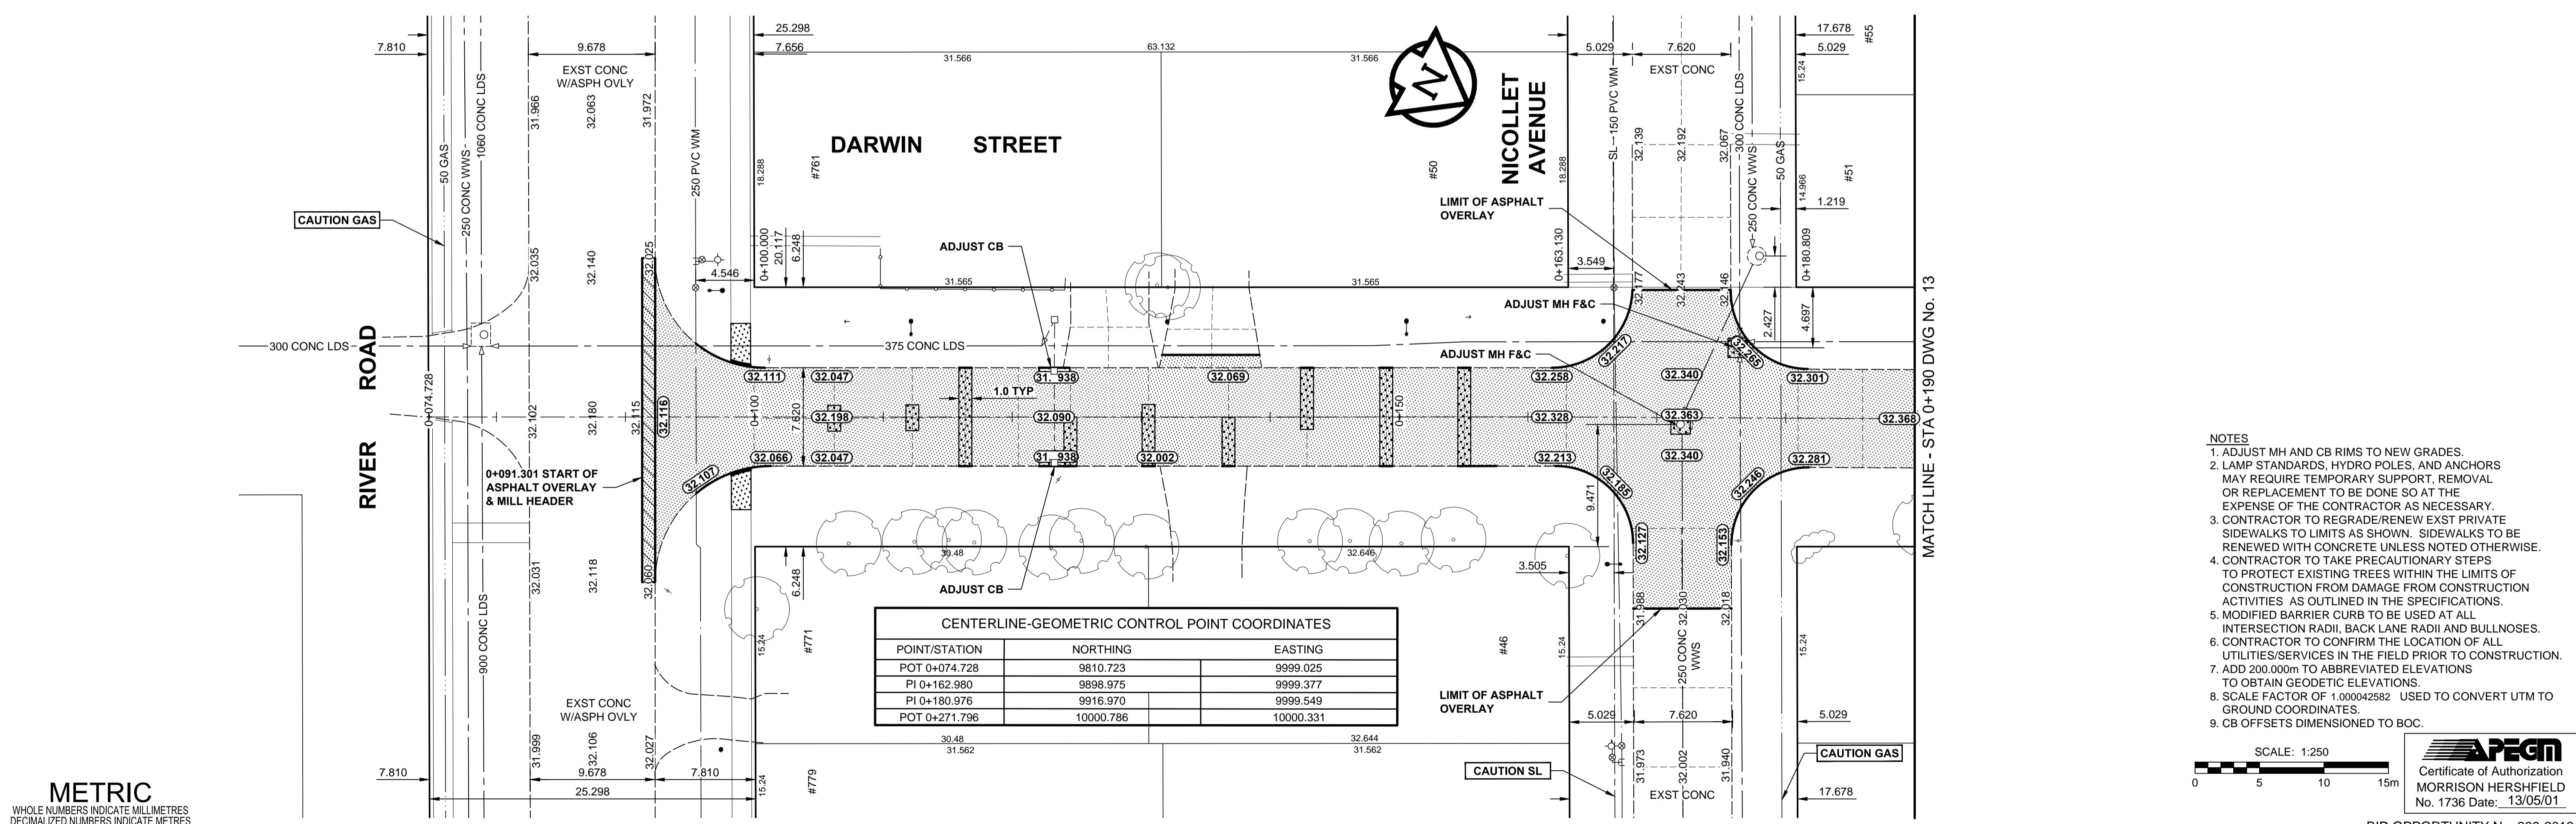



A1 SIZE 894mm x 841mm

PLOT: 13/05/01 11:14:58 AM

FILE NAME: W130003-T-012\_RX.dwg Saved By: diane

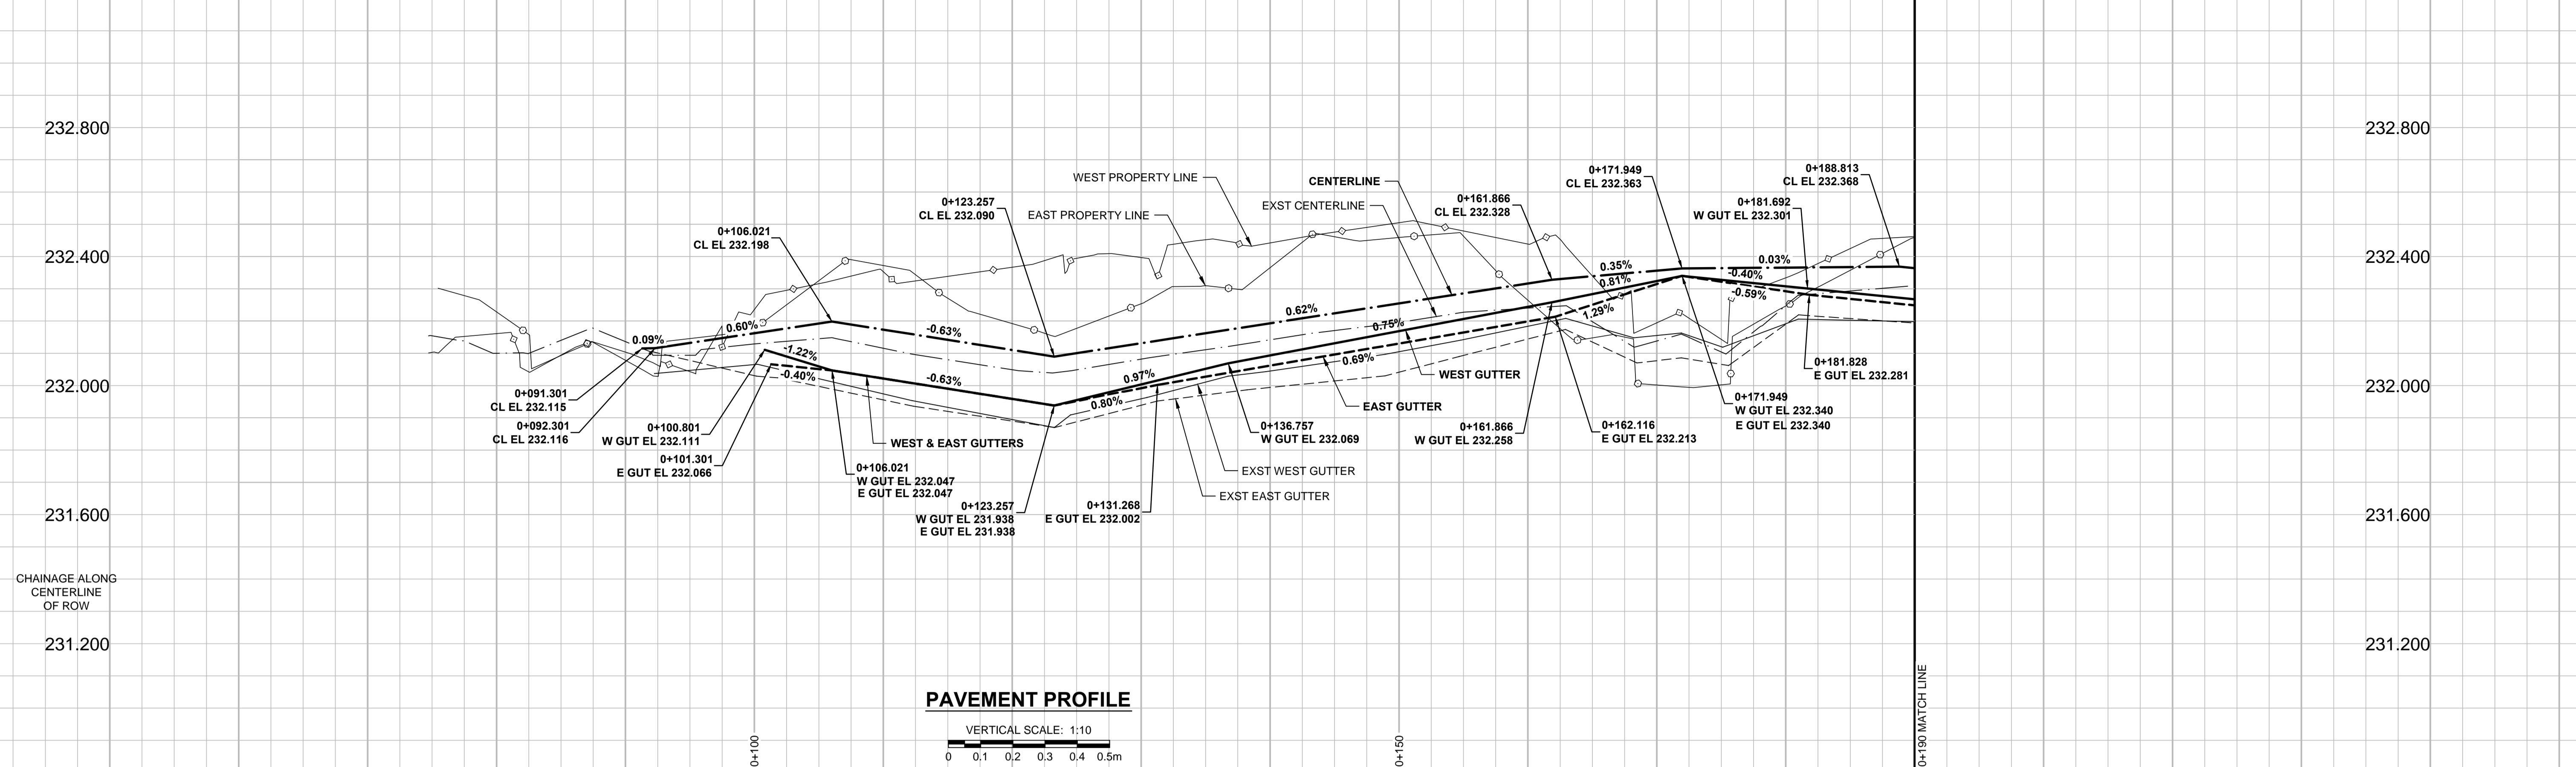

- NOTES**
- ADJUST MH AND CB RIMS TO NEW GRADES.
  - LAMP STANDARDS, HYDRO POLES, AND ANCHORS MAY REQUIRE TEMPORARY SUPPORT, REMOVAL OR REPLACEMENT TO BE DONE SO AT THE EXPENSE OF THE CONTRACTOR AS NECESSARY.
  - CONTRACTOR TO REGRADE/RENEW EXST PRIVATE SIDEWALKS TO LIMITS AS SHOWN. SIDEWALKS TO BE RENEWED WITH CONCRETE UNLESS NOTED OTHERWISE.
  - CONTRACTOR TO TAKE PRECAUTIONARY STEPS TO PROTECT EXISTING TREES WITHIN THE LIMITS OF CONSTRUCTION FROM DAMAGE FROM CONSTRUCTION ACTIVITIES AS OUTLINED IN THE SPECIFICATIONS.
  - MODIFIED BARRIER CURB TO BE USED AT ALL INTERSECTION RADII, BACK LANE RADII AND BULLNOSES.
  - CONTRACTOR TO CONFIRM THE LOCATION OF ALL UTILITIES/SERVICES IN THE FIELD PRIOR TO CONSTRUCTION. TO OBTAIN GEODETIC ELEVATIONS.
  - ADD 200.000m TO ABBREVIATED ELEVATIONS TO OBTAIN GEODETIC ELEVATIONS.
  - SCALE FACTOR OF 1.000042582 USED TO CONVERT UTM TO GROUND COORDINATES.
  - CB OFFSETS DIMENSIONED TO BOC.

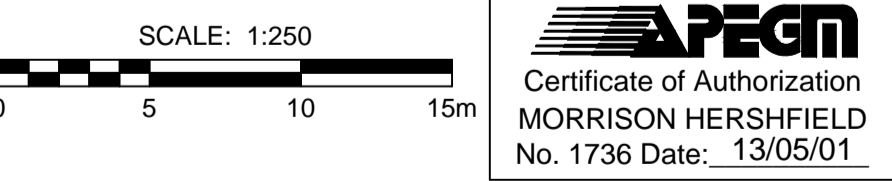

EXISTING	LEGEND - PLAN	NEW	EXISTING	LEGEND - PLAN	NEW	EXISTING	LEGEND - PLAN	NEW	
	GAS		MANHOLE		CONCRETE PAVEMENT		LOCATION APPROVED		GAS
	MTS		CATCH BASIN / CATCH PIT		CONC SIDEWALK / MEDIAN		UG STRUCTURES		HYDRO
	HYDRO		TREE		ASPHALT PAVEMENT		DATE		CATV / FIBRE OPTIC
	TRAFFIC SIGNALS / PIT		TEST HOLE		PAVING STONE		COMMITTEE		LAND DRAINAGE SEWER
	LAND DRAINAGE SEWER		PROPERTY LINE		GRAVEL		NOTE:		SANITARY/COMBINED SEWER
	SANITARY/COMBINED SEWER		SURVEY BAR		RAMP CURBS		LOCATION APPROVED		SEWER SERV/DRAINAGE CONN
	SEWER SERV/DRAINAGE CONN		FENCE		PLANING / REMOVAL		LOCATION APPROVED		WATERMAIN
	WATERMAIN		BOC / EDGE OF PAVEMENT		LOCATION APPROVED		LOCATION APPROVED		SUBDRAIN
	SUBDRAIN		ELEVATION		LOCATION APPROVED		LOCATION APPROVED		DITCH
	DITCH		TRAFFIC SIGN		LOCATION APPROVED		LOCATION APPROVED		EXISTING

GBM 63-018  
ELEV 231.634m

DESIGNED BY: GFC  
CHECKED BY: RPB

DRAWN BY: DID/DML  
APPROVED BY: BWB

HOR. SCALE: 1:250  
VERT. SCALE: 1:10

DATE: 13/05/24

**MORRISON HERSHFELD**

DESIGNED BY: GFC  
CHECKED BY: RPB

DRAWN BY: DID/DML  
APPROVED BY: BWB

HOR. SCALE: 1:250  
VERT. SCALE: 1:10

DATE: 13/05/24

PROFESSIONAL'S SEAL

PROVINCE OF MANITOBA  
G.F.  
**COOLIDGE**  
Member  
24465  
May 1/13  
REGISTERED PROFESSIONAL ENGINEER

CONSULTANT DRAWING No.  
W130003-T-012\_RX.dwg

**THE CITY OF WINNIPEG**  
PUBLIC WORKS DEPARTMENT  
ENGINEERING DIVISION

2013 LOCAL STREET PACKAGE  
DARWIN STREET  
RIVER ROAD TO GLENTHORNE CRESCENT  
PAVEMENT REHABILITATION  
HORIZONTAL AND VERTICAL ALIGNMENT  
STA 0+091 TO STA 0+190

CITY DRAWING NUMBER: N/A  
SHEET 12 OF 26  
DRAWING No. 12  
REV 0

BID OPPORTUNITY No. 289-2013