
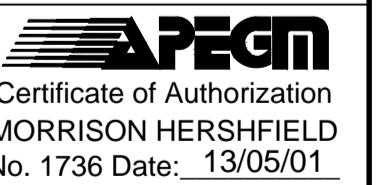


- NOTES**
- ADJUST MH AND CB RIMS TO NEW GRADES.
 - LAMP STANDARDS, HYDRO POLES, AND ANCHORS MAY REQUIRE TEMPORARY SUPPORT, REMOVAL OR REPLACEMENT TO BE DONE SO AT THE EXPENSE OF THE CONTRACTOR AS NECESSARY.
 - CONTRACTOR TO REGRADE/RENEW EXST PRIVATE SIDEWALKS TO LIMITS AS SHOWN. SIDEWALKS TO BE RENEWED WITH CONCRETE UNLESS NOTED OTHERWISE.
 - CONTRACTOR TO TAKE PRECAUTIONARY STEPS TO PROTECT EXISTING TREES WITHIN THE LIMITS OF CONSTRUCTION FROM DAMAGE FROM CONSTRUCTION ACTIVITIES AS OUTLINED IN THE SPECIFICATIONS.
 - MODIFIED BARRIER CURB TO BE USED AT ALL INTERSECTION RADII, BACK LANE RADII AND BULLNOSES.
 - CONTRACTOR TO CONFIRM THE LOCATION OF ALL UTILITIES/SERVICES IN THE FIELD PRIOR TO CONSTRUCTION.
 - ADD 200.000m TO ABBREVIATED ELEVATIONS TO OBTAIN GEODETIC ELEVATIONS.
 - SCALE FACTOR OF 0.999977872 USED TO CONVERT UTM TO GROUND COORDINATES.

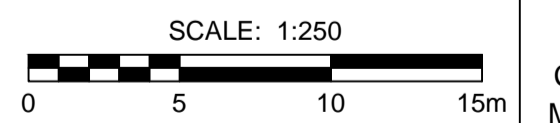

BID OPPORTUNITY No. 289-2013

METRIC
WHOLE NUMBERS INDICATE MILLIMETRES
DECIMALIZED NUMBERS INDICATE METRES

EXISTING	LEGEND - PLAN	NEW	EXISTING	LEGEND - PLAN	NEW	EXISTING	LEGEND - PLAN	NEW	
	GAS		MTS		MANHOLE		CONCRETE PAVEMENT		LOCATION APPROVED
	HYDRO		CATCH BASIN / CATCH PIT		CATCH BASIN / CATCH PIT		CONC SIDEWALK / MEDIAN		UNDERGROUND STRUCTURES
	CATV / FIBRE OPTIC		CURB INLET WITH BOX		TREE		ASPHALT PAVEMENT		SUPR. U/G STRUCTURES
	TRAFFIC SIGNALS / PIT		TEST HOLE		PROPERTY LINE		PAVING STONE		DATE
	LAND DRAINAGE SEWER		SURVEY BAR		FENCE		GRAVEL		NOTE:
	SANITARY/COMBINED SEWER		BOC / EDGE OF PAVEMENT		ELEVATION		RAMP CURB		LOCATION OF UNDERGROUND STRUCTURES
	SEWER SERV/DRAINAGE CONN		TRAFFIC SIGN		PLANING / REMOVAL		PLANING / REMOVAL		INFORMATION AVAILABLE
	WATERMAIN		SUBDRAIN		PLANING / REMOVAL		PLANING / REMOVAL		NO GUARANTEE IS GIVEN THAT ALL EXISTING UTILITIES ARE SHOWN OR THAT THE GIVEN LOCATIONS ARE EXACT. CONFIRMATION OF EXISTENCE AND EXACT LOCATION OF ALL SERVICES MUST BE OBTAINED FROM THE INDIVIDUAL UTILITIES BEFORE PROCEEDING WITH CONSTRUCTION.
	DITCH		DITCH		DITCH		DITCH		DATE

GBM 62-010
ELEV 232.975m

No.	ISSUED FOR CONSTRUCTION	13/05/01	JGK
0	ISSUED FOR CONSTRUCTION	13/05/01	JGK
No.	REVISIONS	YYMMDDI	BY

MORRISON HERSHFIELD

DESIGNED BY: JGK
CHECKED BY: RPB
DRAWN BY: DID/DML
APPROVED BY: BWB
HOR. SCALE: 1:250
VERT. SCALE: 1:10
DATE: 13/05/24

PROFESSIONAL'S SEAL
PROVINCE OF MANITOBA
J.G. KENNEDY
Member 22326
MAY 1/13
REGISTERED PROFESSIONAL ENGINEER

THE CITY OF WINNIPEG
PUBLIC WORKS DEPARTMENT
ENGINEERING DIVISION

2013 LOCAL STREET PACKAGE
WALEs AVENUE
DAKOTA STREET TO ST ANNE'S ROAD
PAVEMENT REHABILITATION
HORIZONTAL AND VERTICAL ALIGNMENT
STA 0+820 TO STA 0+940

CITY DRAWING NUMBER: N/A
SHEET 23 OF 26
DRAWING No. 23
REV 0