


1500 WIDE SIDEWALK

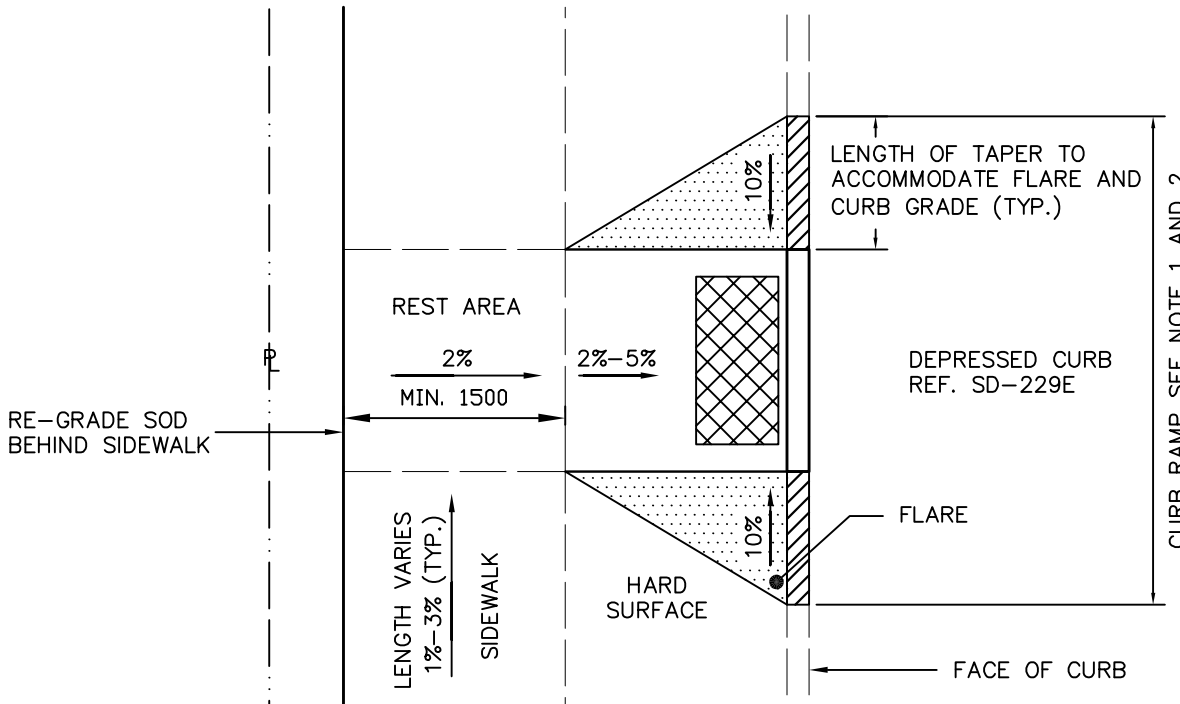

FULL WIDTH SIDEWALK



THE CITY OF WINNIPEG
PUBLIC WORKS DEPARTMENT

Reference Spec. No.
CW 3240, CW 3310, CW 3325, CW 3326

NOTES:

1. FULL DEPTH SAWCUT REQUIRED THROUGH THE STREET SLAB ALONG THE CURB RAMP. REF. SD-229C, SD-229D

DIMENSIONS ARE IN MILLIMETRES

CURB RAMP FOR
PEDESTRIAN CORRIDOR
WITH A TRAFFIC
CONTROL DEVICE

Designed By:
B.P.

Drawn By:
R.R.

Scale :
N.T.S.

Checked By:
B.P.

Date:
12-12-15

Drawing No.

Approved:
SURFACE WORKS REVIEW
COMMITTEE

SD-229AE