


- NOTES**
1. ADJUST MH AND CB RIMS TO NEW GRADES.
  2. LAMP STANDARDS, HYDRO POLES, AND ANCHORS MAY REQUIRE TEMPORARY SUPPORT, REMOVAL OR REPLACEMENT, TO BE DONE SO AT THE EXPENSE OF THE CONTRACTOR AS NECESSARY.
  3. CONTRACTOR TO REGRADE/RENEW EXST PRIVATE SIDEWALKS TO LIMITS AS SHOWN. SIDEWALKS TO BE RENEWED WITH CONCRETE UNLESS NOTED OTHERWISE.
  4. CONTRACTOR TO TAKE PRECAUTIONARY STEPS TO PROTECT EXISTING TREES WITHIN THE LIMITS OF CONSTRUCTION FROM DAMAGE FROM CONSTRUCTION ACTIVITIES AS OUTLINED IN THE SPECIFICATIONS.
  5. MODIFIED BARRIER CURBS TO BE USED AT ALL INTERSECTION RADII, BACK LANE RADII AND BULLNOSES.
  6. CONTRACTOR TO CONFIRM THE LOCATION OF ALL UTILITIES/SERVICES IN THE FIELD PRIOR TO CONSTRUCTION. TO OBTAIN GEODETIC ELEVATIONS.
  7. ADD 200.00mm TO ABBREVIATED ELEVATIONS TO OBTAIN GEODETIC ELEVATIONS.
  8. SD-02 CB OFFSETS ARE DIMENSIONED TO BOC.
  9. SD-025 CB OFFSETS ARE DIMENSIONED TO CB CENTER

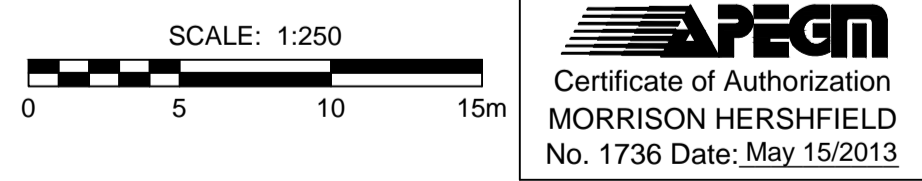

EXISTING		NEW		EXISTING		NEW		EXISTING		NEW		EXISTING		NEW	
LEGEND - PLAN		LEGEND - PLAN		LEGEND - PLAN		LEGEND - PLAN		LEGEND - PLAN		LEGEND - PLAN		LEGEND - PLAN		LEGEND - PLAN	
	GAS		MANHOLE		CONCRETE PAVEMENT		LOCATION APPROVED		GBM AS NOTED		PROFESSIONAL'S SEAL		THE CITY OF WINNIPEG		CITY DRAWING NUMBER
	MTS		CATCH BASIN / CATCH PIT		CONC SIDEWALK / MEDIAN		DATE		ELEV AS NOTED		PROVINCE OF MANITOBA R.P. BRUCE		Winnipeg		SHEET
	HYDRO		CURB INLET WITH BOX		ASPHALT PAVEMENT		NOTE:		REVISIONS		RELEASED FOR CONSTRUCTION		2013 REGIONAL AND LOCAL STREET PACKAGE		REV
	CATV / FIBRE OPTIC		TREE		PAVING STONE		LOCATION APPROVED		ISSUED FOR CONSTRUCTION		RELEASED FOR CONSTRUCTION		PORTAGE AVENUE, EASTBOUND		REV
	TRAFFIC SIGNALS / PIT		TEST HOLE		GRAVEL		LOCATION APPROVED		13/05/15		RELEASED FOR CONSTRUCTION		ST JOHN AMBULANCE WAY TO SHERBURN STREET		REV
	LAND DRAINAGE SEWER		PROPERTY LINE		RAMP CURB		LOCATION APPROVED		13/05/15		RELEASED FOR CONSTRUCTION		PAVEMENT REHABILITATION		REV
	SANITARY/COMBINED SEWER		SURVEY BAR		PLANING / REMOVAL		LOCATION APPROVED		13/05/15		RELEASED FOR CONSTRUCTION		HORIZONTAL AND VERTICAL ALIGNMENT		REV
	SEWER SERV/DRAINAGE CONN		FENCE		LOCATION APPROVED		LOCATION APPROVED		13/05/15		RELEASED FOR CONSTRUCTION		STA 0+480 TO STA 0+610		REV
	WATERMAIN		BOC / EDGE OF PAVEMENT		LOCATION APPROVED		LOCATION APPROVED		13/05/15		RELEASED FOR CONSTRUCTION				REV
	SUBDRAIN		ELEVATION		LOCATION APPROVED		LOCATION APPROVED		13/05/15		RELEASED FOR CONSTRUCTION				REV
	DITCH		TRAFFIC SIGN		LOCATION APPROVED		LOCATION APPROVED		13/05/15		RELEASED FOR CONSTRUCTION				REV

BID OPPORTUNITY No. 393-2013