

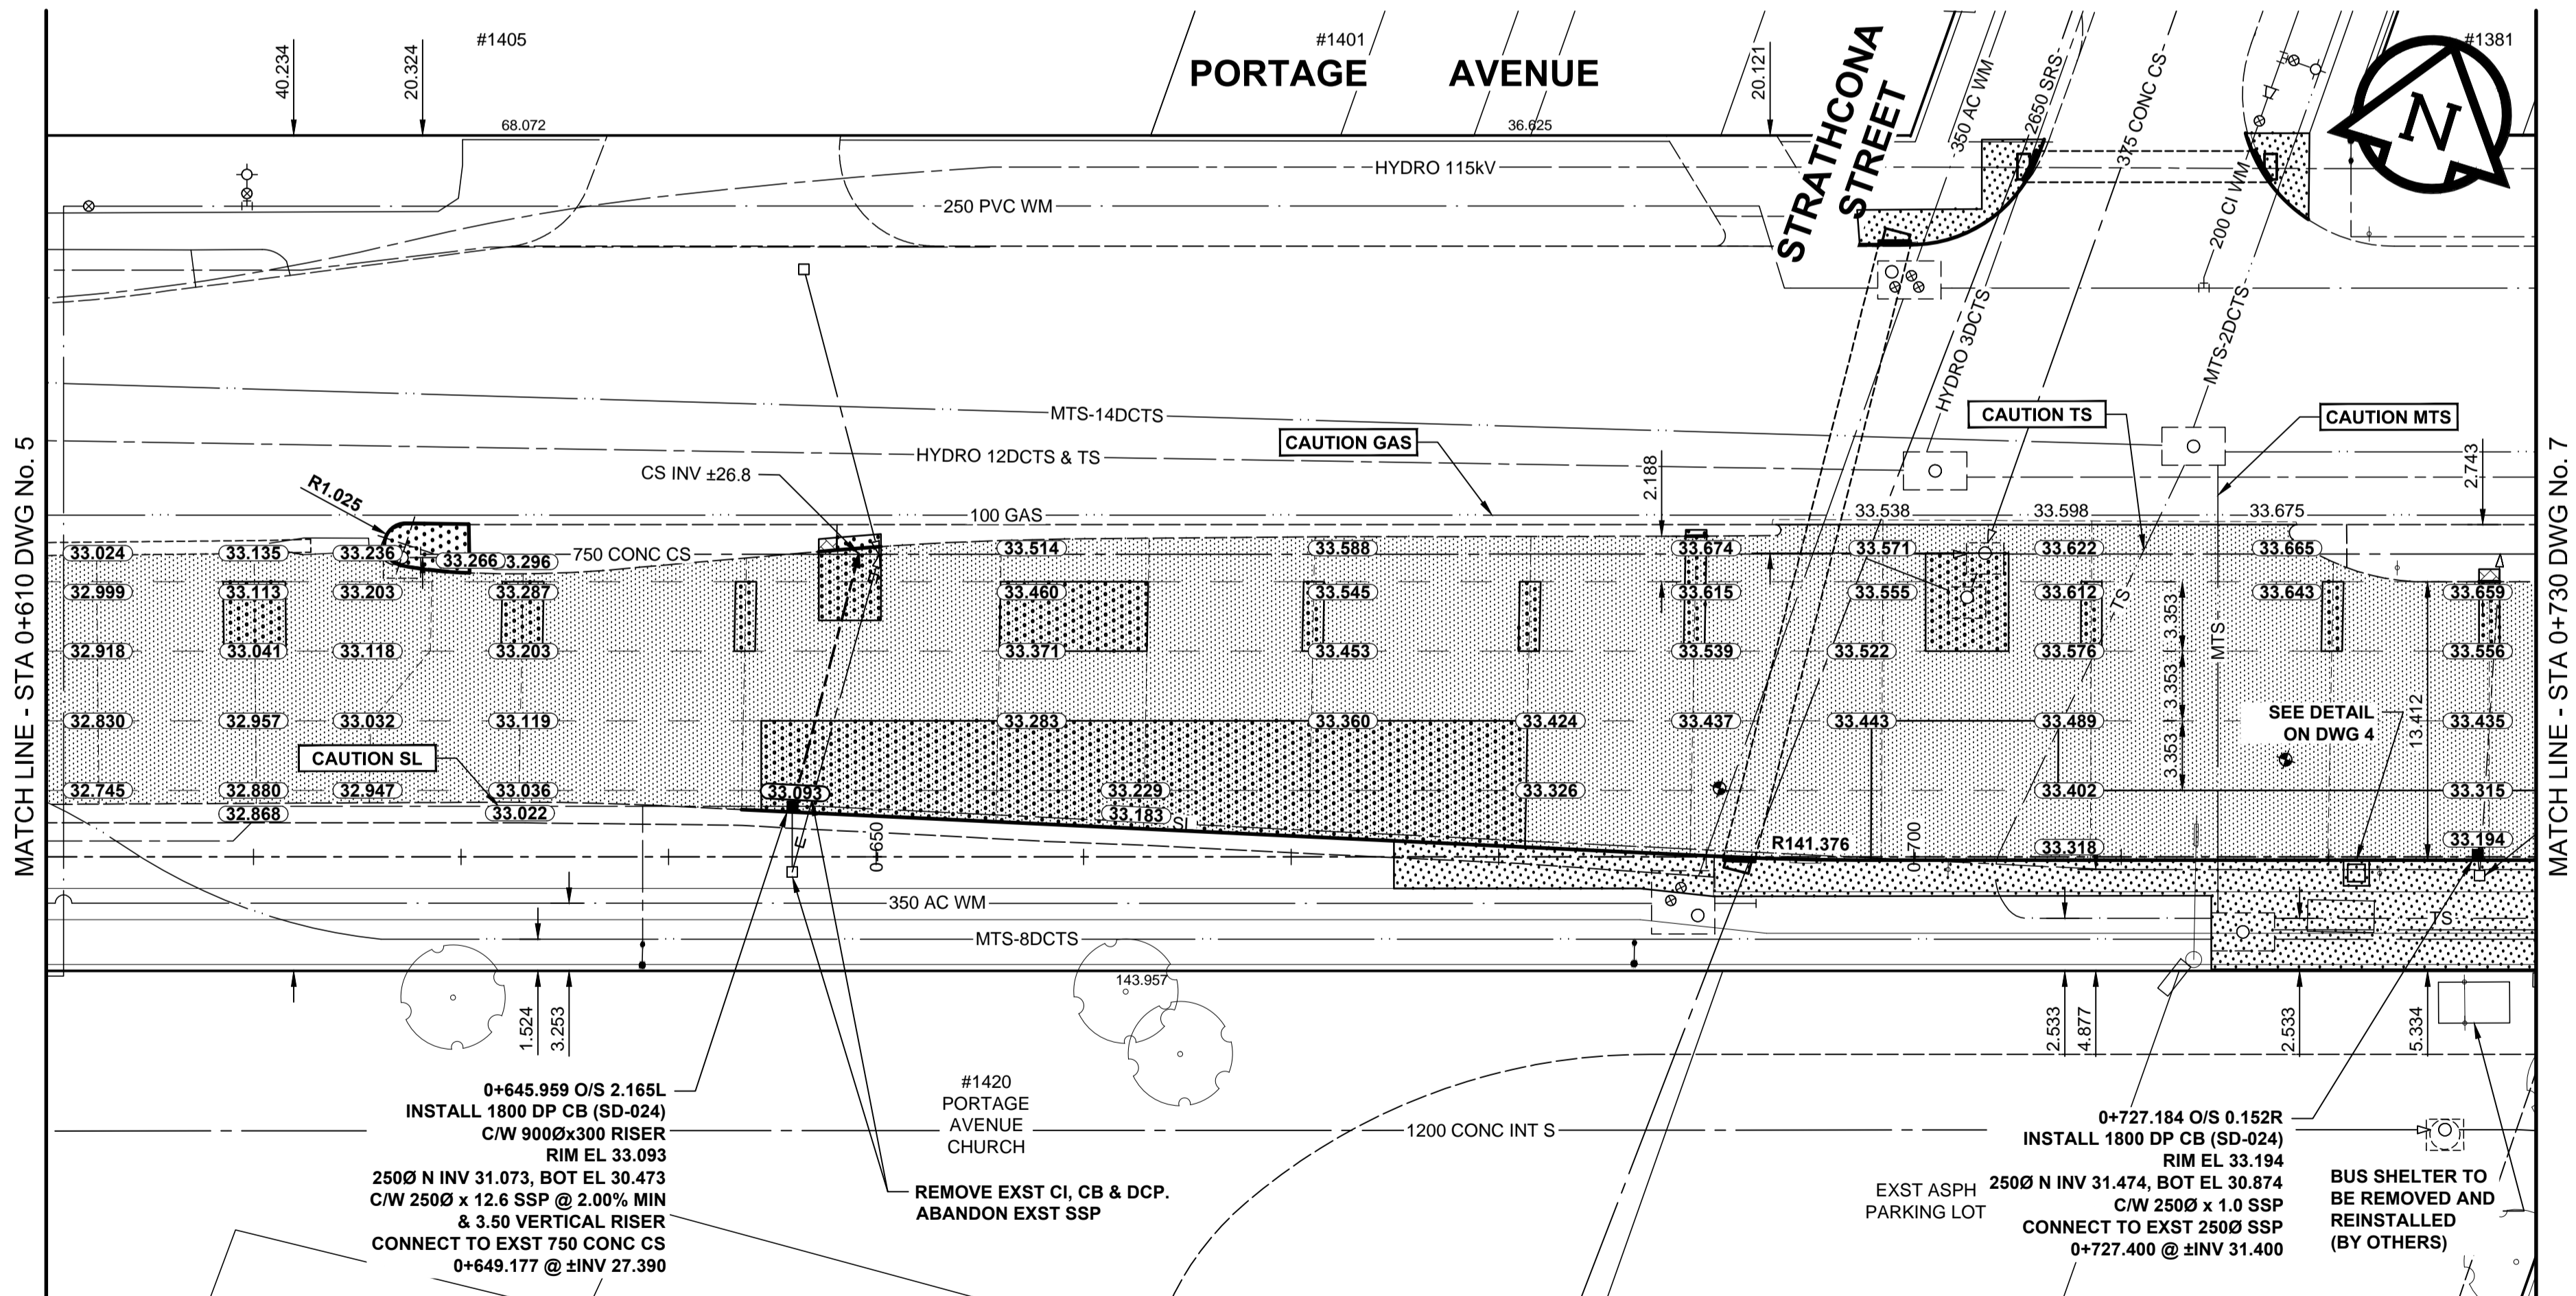
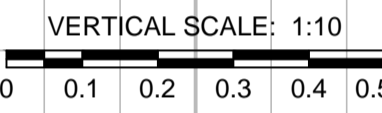


PAVEMENT PROFILE

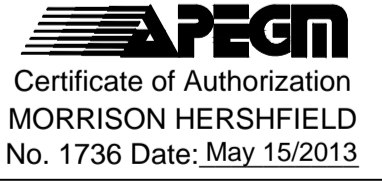

- NOTES**
1. ADJUST MH AND CB RIMS TO NEW GRADES.
 2. LAMP STANDARDS, HYDRO POLES, AND ANCHORS MAY REQUIRE TEMPORARY SUPPORT, REMOVAL, OR REPLACEMENT, TO BE DONE SO AT THE EXPENSE OF THE CONTRACTOR AS NECESSARY.
 3. CONTRACTOR TO REGRADE/RENEW EXST PRIVATE SIDEWALKS TO LIMITS AS SHOWN. SIDEWALKS TO BE RENEWED WITH CONCRETE UNLESS NOTED OTHERWISE.
 4. CONTRACTOR TO TAKE PRECAUTIONARY STEPS TO PROTECT EXISTING TREES WITHIN THE LIMITS OF CONSTRUCTION FROM DAMAGE FROM CONSTRUCTION ACTIVITIES AS OUTLINED IN THE SPECIFICATIONS.
 5. MODIFIED BARRIER CURBS TO BE USED AT ALL INTERSECTION RADII, BACK LANE RADII AND BULLNOSES.
 6. CONTRACTOR TO CONFIRM THE LOCATION OF ALL UTILITIES/SERVICES IN THE FIELD PRIOR TO CONSTRUCTION. TO OBTAIN GEODETIC ELEVATIONS.
 7. ADD 200.000m TO ABBREVIATED ELEVATIONS.
 8. SD-024 CB OFFSETS ARE DIMENSIONED TO BOC.
 9. SD-025 CB OFFSETS ARE DIMENSIONED TO CB CENTER

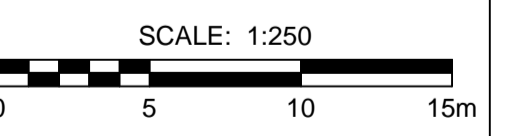


BID OPPORTUNITY No. 393-2013

METRIC
WHOLE NUMBERS INDICATE MILLIMETRES
DECIMALIZED NUMBERS INDICATE METRES

EXISTING	LEGEND - PLAN	NEW	EXISTING	LEGEND - PLAN	NEW	EXISTING	LEGEND - PLAN	NEW	
	GAS		MANHOLE		CATCH BASIN / CATCH PIT		CONCRETE PAVEMENT		LOCATION APPROVED
	HYDRO		CATCH BASIN / CATCH PIT		CURB INLET WITH BOX		CONC SIDEWALK / MEDIAN		SUPR. U/G STRUCTURES
	CATV / FIBRE OPTIC		CURB INLET WITH BOX		PROPERTY LINE		ASPHALT PAVEMENT		DATE COMMITTEE
	TRAFFIC SIGNALS / PIT		TEST HOLE		FENCE		PAVING STONE		NOTE:
	LAND DRAINAGE SEWER		PROPERTY LINE		BOC / EDGE OF PAVEMENT		GRAVEL		LOCATION OF UNDERGROUND STRUCTURES AS SHOWN ARE BASED ON THE BEST INFORMATION AVAILABLE. BUT NO GUARANTEE IS GIVEN THAT ALL EXISTING UTILITIES ARE SHOWN OR THAT THE GIVEN LOCATIONS ARE EXACT. CONFIRMATION OF EXISTENCE AND EXACT LOCATION OF ALL SERVICES MUST BE OBTAINED FROM THE INDIVIDUAL UTILITIES BEFORE PROCEEDING WITH CONSTRUCTION.
	SANITARY/COMBINED SEWER		SURVEY BAR		ELEVATION		RAMP CURB		GBM AS NOTED
	SEWER SERV/ DRAINAGE CONN		FENCE		TRAFFIC SIGN		PLANING / REMOVAL		ELEV AS NOTED
	WATERMAIN		BOC / EDGE OF PAVEMENT						
	SUBDRAIN		BOC / EDGE OF PAVEMENT						
	DITCH		ELEVATION						
			TRAFFIC SIGN						

DESIGNED BY	WRJ, GFC, JGK	CHECKED BY	RPB
DATE	13/05/15	DATE	13/05/15
BY	RPB	BY	RPB

DESIGNED BY	WRJ, GFC, JGK	CHECKED BY	RPB
DATE	13/05/15	DATE	13/05/15
BY	RPB	BY	RPB

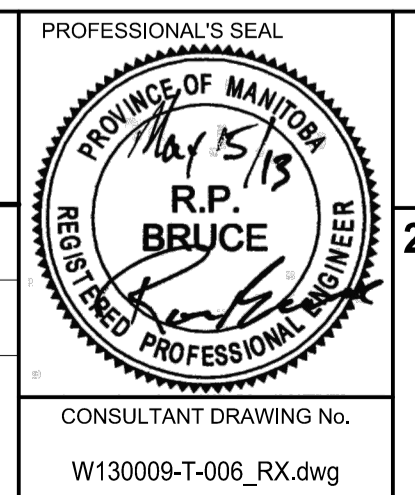

THE CITY OF WINNIPEG
PUBLIC WORKS DEPARTMENT
ENGINEERING DIVISION

2013 REGIONAL AND LOCAL STREET PACKAGE
PORTAGE AVENUE, EASTBOUND
ST JOHN AMBULANCE WAY TO SHERBURN STREET
PAVEMENT REHABILITATION
HORIZONTAL AND VERTICAL ALIGNMENT
STA 0+610 TO STA 0+730

CITY DRAWING NUMBER: P-3342-6
SHEET 6 OF 15
DRAWING No. 6
REV 0