

FROM PRIMARY CLARIFIER AREA INSTRUMENT AIR HEADER 1-0102P-G-A0026 - IAS -


50ø

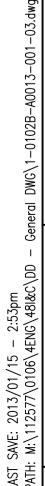


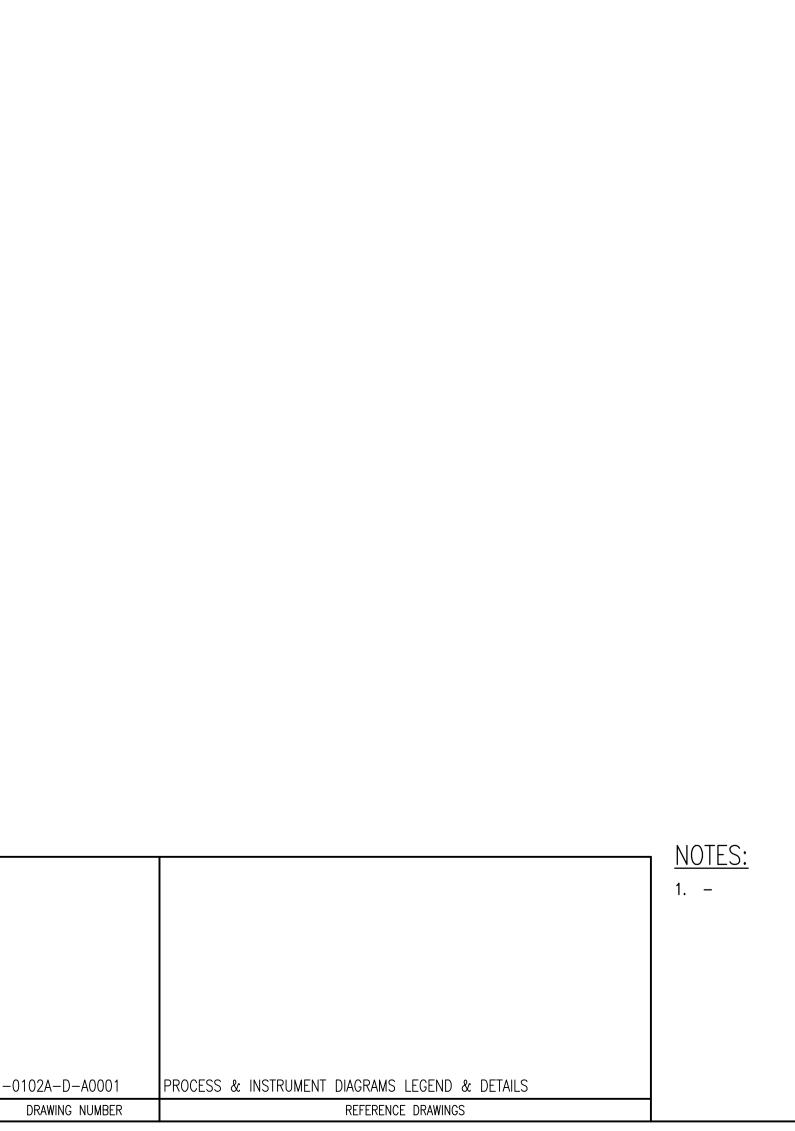

25ø

50ø

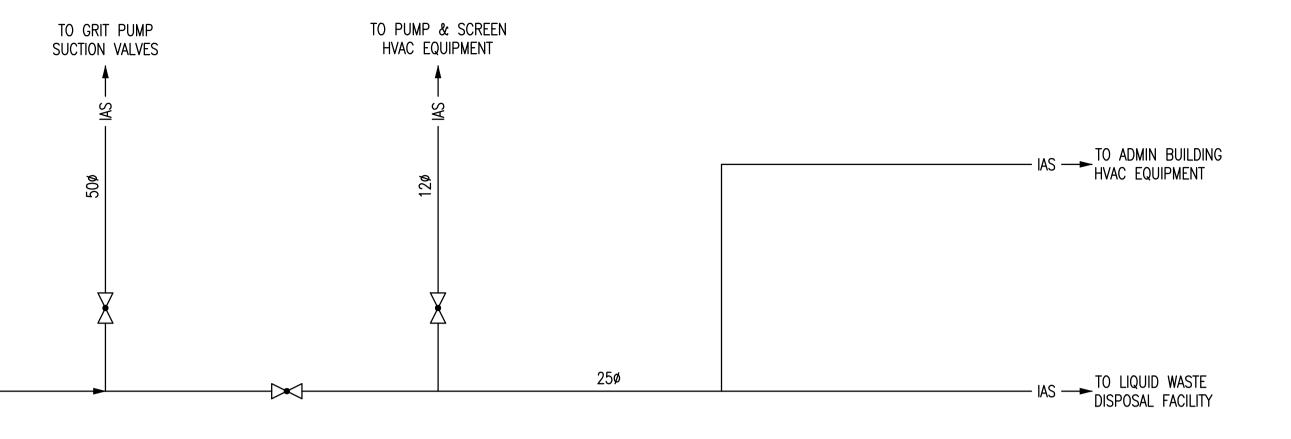

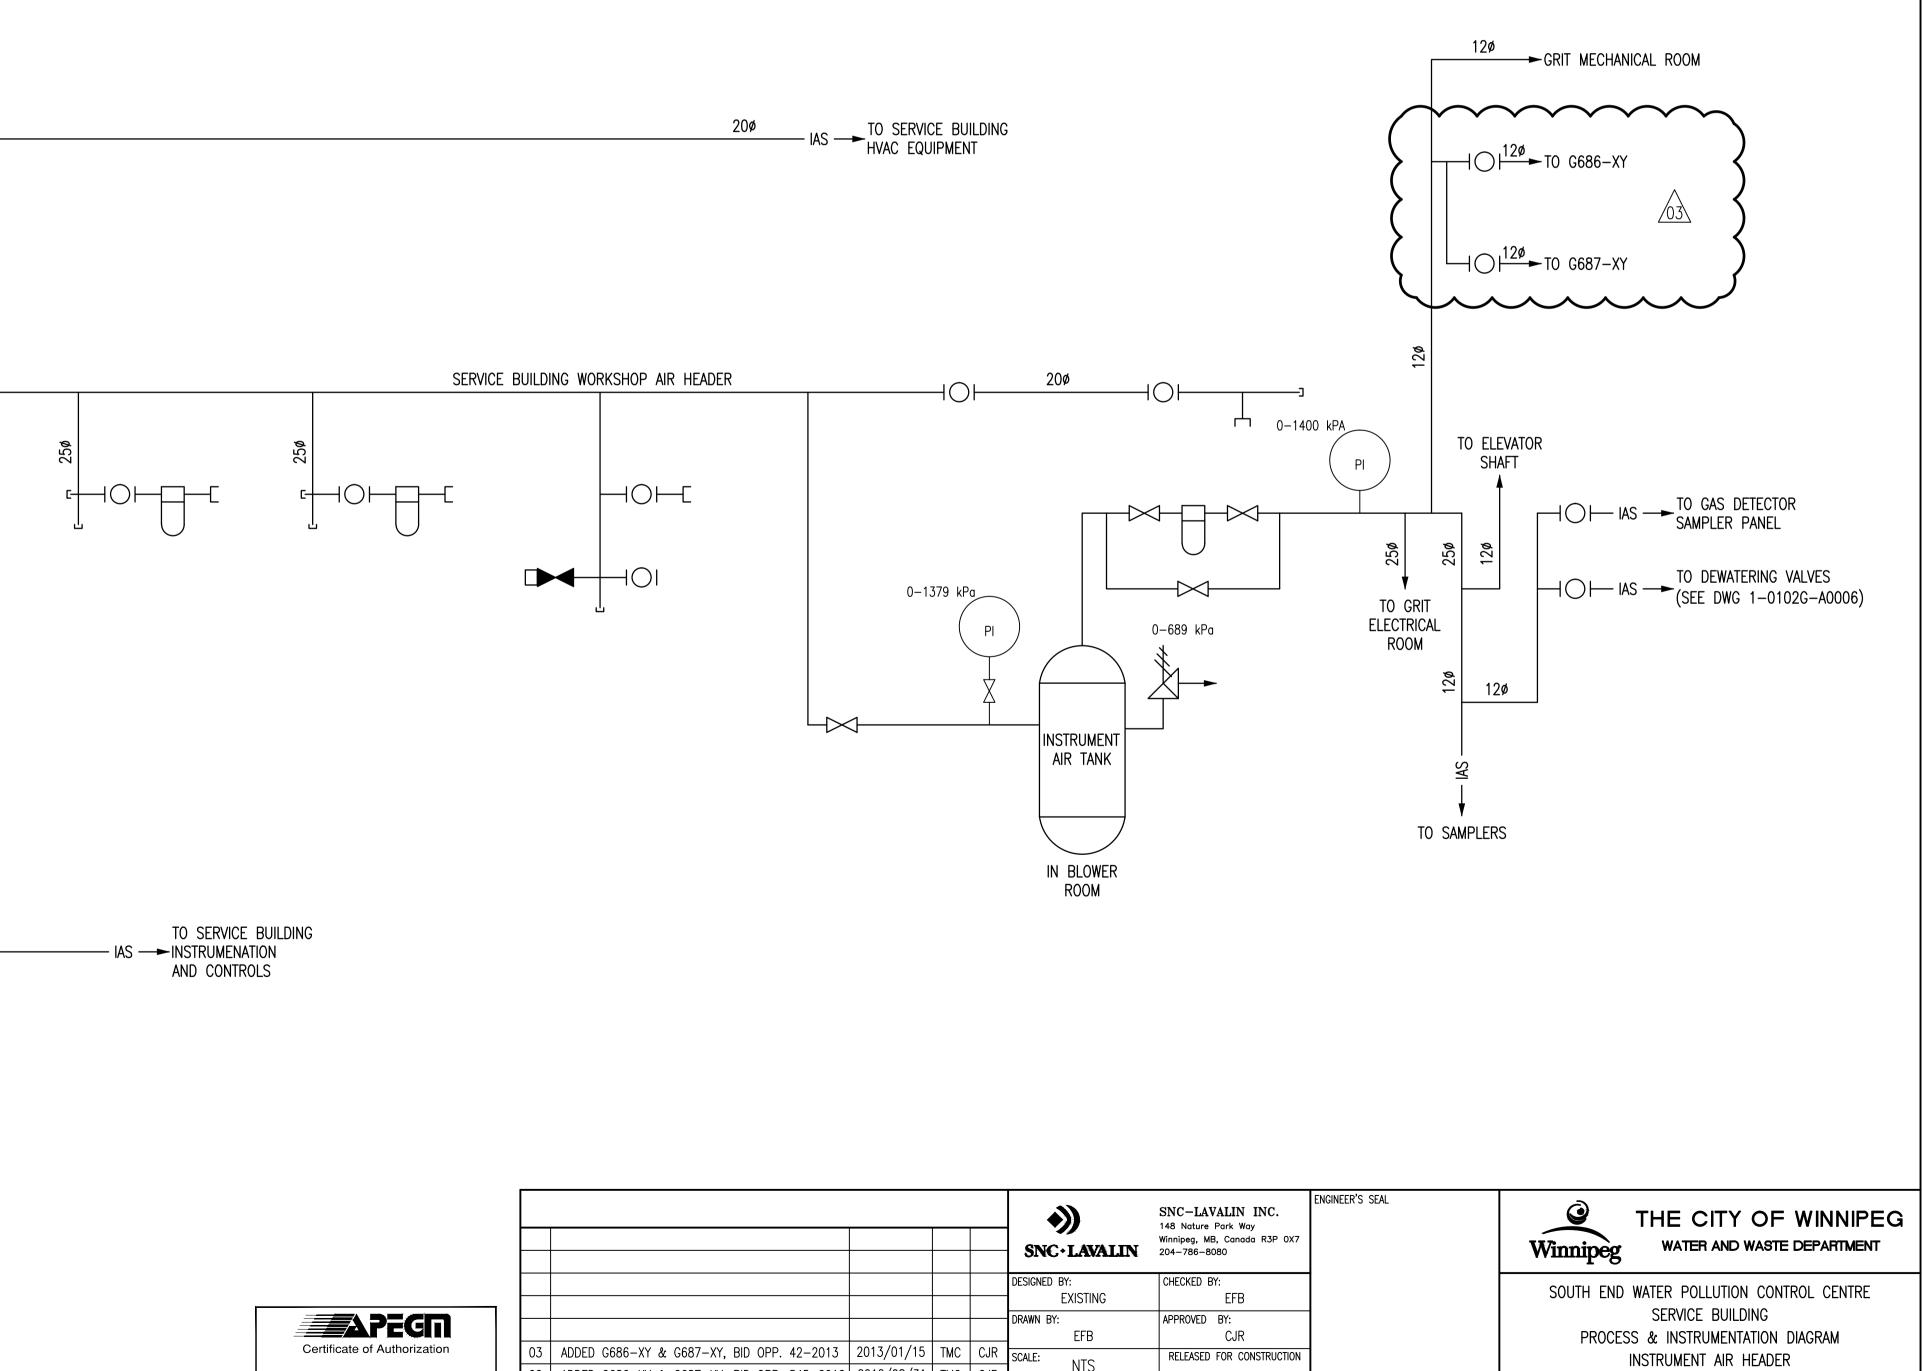

-						SNC+LAVALIN	SNC-LA 148 Natura Winnipeg, 1 204–786–
						DESIGNED BY: EXISTING	CHECKED
1 E						DRAWN BY: EFB	APPROVED
	03	ADDED G686-XY & G687-XY, BID OPP. 42-2013	2013/01/15	TMC	CJR	SCALE:	RELEASE
	02	ADDED G686-XY & G687-XY, BID OPP. 545-2012	2012/08/31	ТМС	CJR	NTS	BY: N.
	01	ADDED SAMPLER PANEL	2011/03/11	ТМС	CJR	DATE: 2006/07/06	DATE: 2
	00	ISSUED FOR CITY USE	2007/02/26	EFB	CJR	CONSULTANT NO.:	
- [NO.	REVISIONS	DATE	DESIGN	CHECK	112577	-0106-

SNC-Lavalin Inc.

No. 4489

N. HARRINGTON 2011/03/11 sheet rev. size CITY DRAWING NUMBER 1-0102B-A0013 -49DD-0007 1-0102B-A0013-001-03.dwg