

TYPICAL SECTION



SCALE HOR. 1:150
VER. 1:50

CONSTRUCTION SCOPE OF WORK

- CONCRETE PAVEMENT RENEWALS (SLAB, JOINT, ISOLATIONS)
- MILL EXISTING LIP CURB
- CONSTRUCTION OF NEW BARRIER CURB
- PLACEMENT OF ASPHALT OVERLAY
- SIDEWALK RENEWAL

NOTES:

1. PAVEMENT DIMENSIONS ARE TO BACK OF CURB.
2. PROPERTY LINES OBTAINED FROM CITY OF WINNIPEG. NO SCALE FACTOR WAS APPLIED.
3. ALL SIDEWALK, CURB, AND CONCRETE REPAIRS TO BE MARKED OUT IN FIELD BY CONTRACT ADMINISTRATOR.
4. ALL ADJUSTMENTS FOR CATCHBASINS, MANHOLES, VALVES & INLETS TO BE MARKED IN FIELD BY CONTRACT ADMINISTRATOR.
5. PAVEMENT REPAIRS SHOWN ARE ONLY A REPRESENTATIVE APPROXIMATION OF THE TENDERED QUANTITIES.
6. ASPHALT TIE-INS ON APPROACHES TO BE DETERMINED IN FIELD BY THE CONTRACT ADMINISTRATOR.
7. ASPHALT GRADES TO BE MARKED IN FIELD BY THE CONTRACT ADMINISTRATOR.

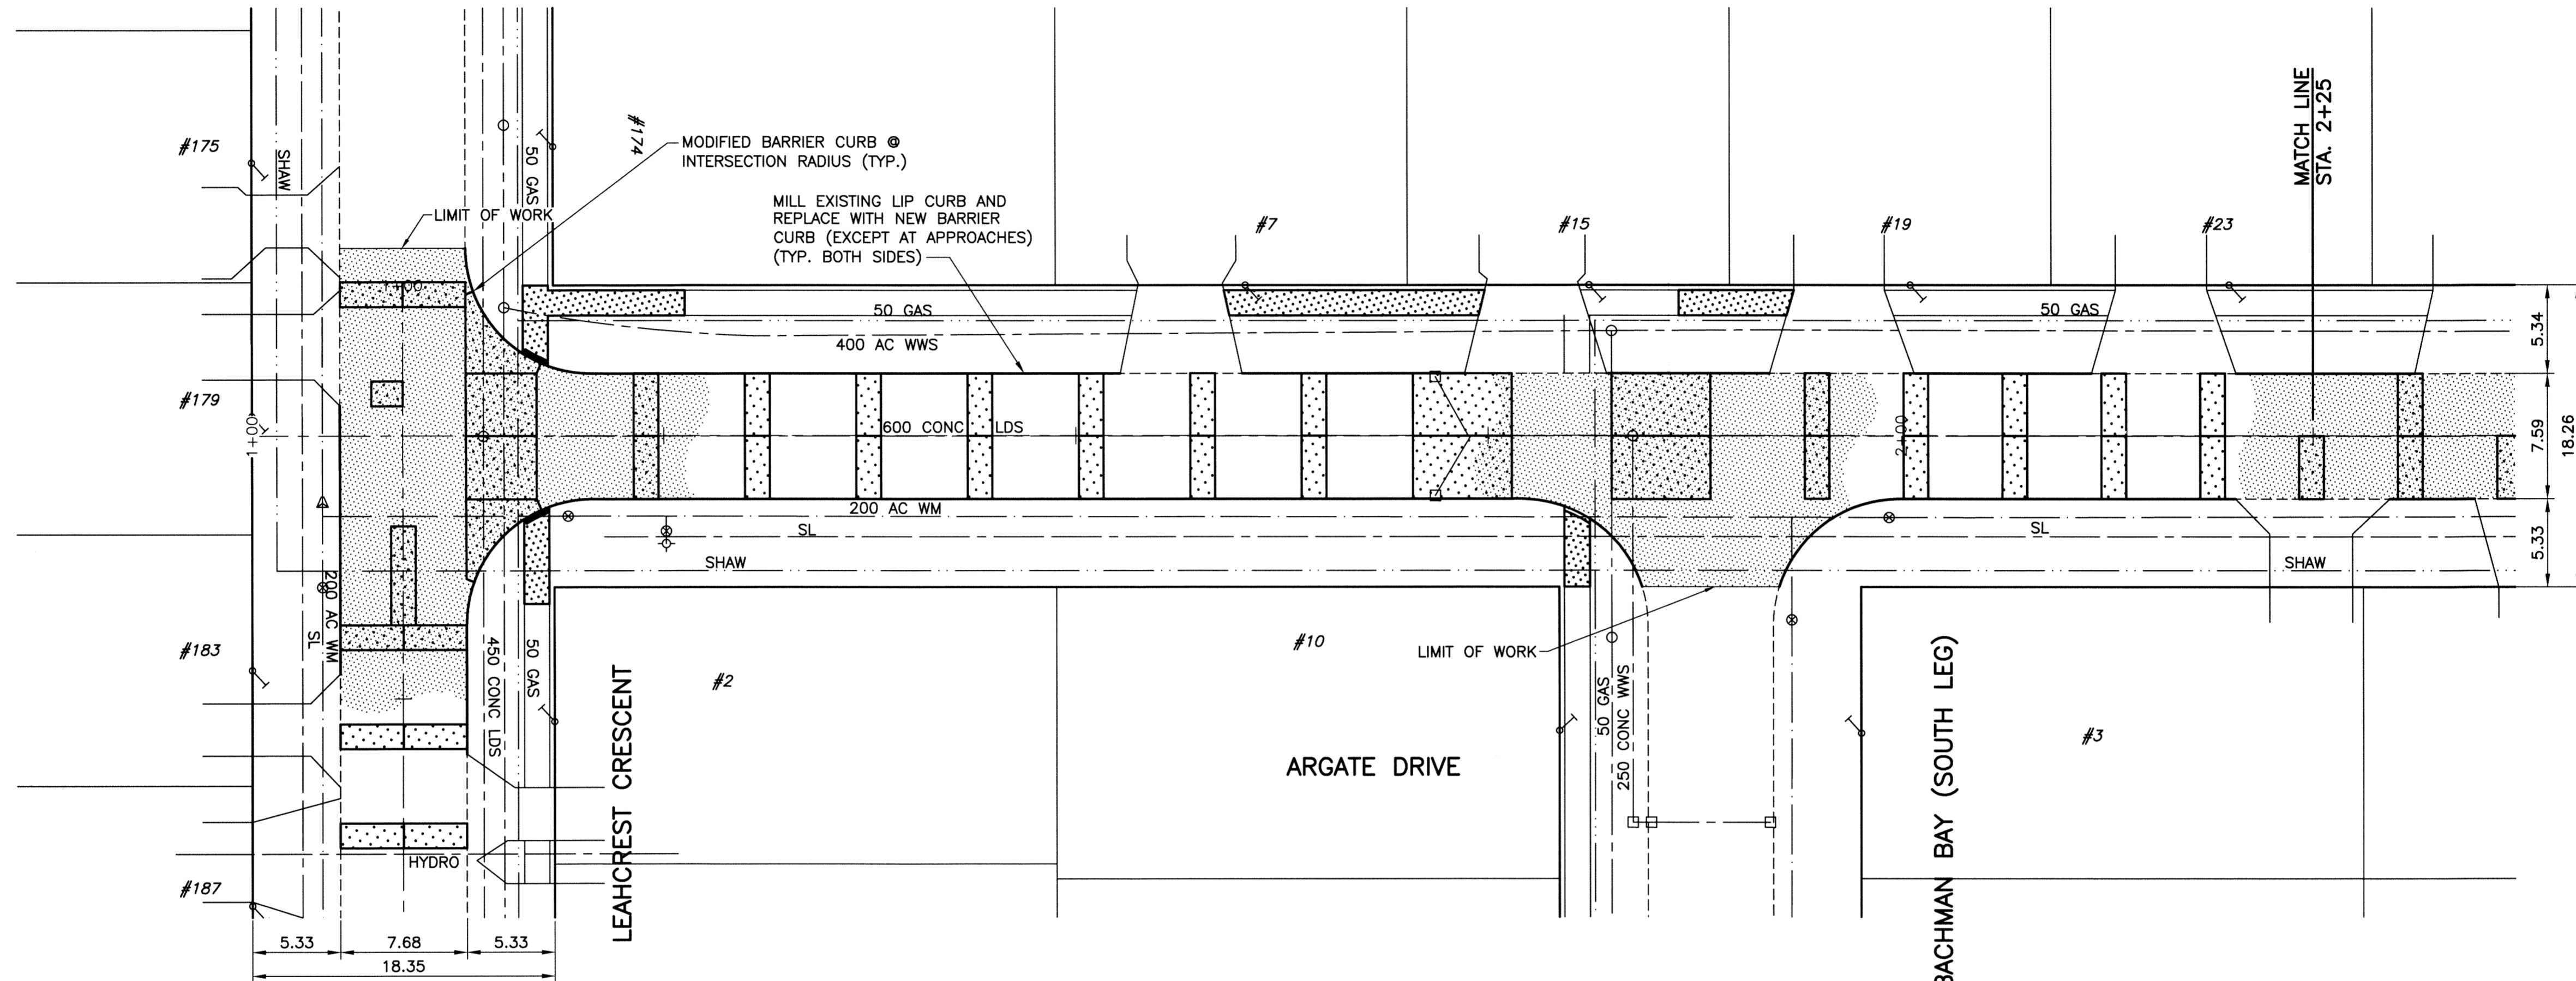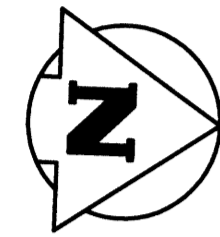

PLAN

SCALE: 1:250

WARNING


NOTIFY THE GAS COMPANY OF THE PROPOSED LOCATION OF EXCAVATION. TAKE PRECAUTION TO AVOID DAMAGE TO GAS COMPANY INSTALLATIONS. SEE PROVINCIAL REGULATION 210/72 FOR DETAILS.

METRIC

WHOLE NUMBERS INDICATE MILLIMETRES
DECIMALIZED NUMBERS INDICATE METRES

PROPERTY LIMITS DELINEATION

DELINEATION OF PROPERTY LIMITS AS SHOWN ON THIS DWG DOES NOT REPRESENT A "LEGAL SURVEY". KGS GROUP MAKES NO REPRESENTATION OR WARRANTY AS TO THE ACCURACY OF PROPERTY LIMITS DELINEATED ON THIS DWG, NOR ON THE DIMENSIONAL ACCURACY OF DWG FEATURES RELATIVE TO THOSE PROPERTY LIMITS.

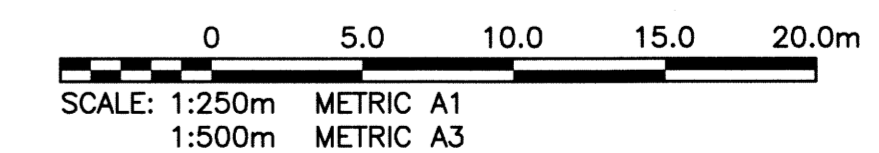

EXISTING	LEGEND-PLAN	PROPOSED	EXISTING	LEGEND-PLAN	PROPOSED	EXISTING	LEGEND-PROFILE	PROPOSED
300 LDS	LAND DRAINAGE SEWER	300 LDS	⊕	TEST HOLE				
250 WWS	WASTE WATER SEWER	250 WWS	→	GUY WIRE				
	GAS		—	LIGHT STANDARD				
	HYDRO		••	BACK OF CURB				
	M.T.S.		—	CONCRETE				
150 WM	WATERMAIN	150 WM	—	ASPHALT				
⊕	HYDRANT	⊕	—	SIDEWALK	X X	⊕	Q PROFILE	—
⊙	VALVE	⊙	—	PROPERTY LINE	—	□	N/W LANE EDGE	—
○	MANHOLE	○	—	SURVEY BAR	+	○	S/E LANE EDGE	—
□	CATCH BASIN	□	⊕	GEODETIC BENCHMARK	+	⊕	PARKING/DRIVEWAY	—
▽	CURB INLET	▽	⊕	ELEVATION	32.231	TTTT	WINDOW/DOOR SILL	—
•	POLES	•	231.334					

LOCATION APPROVED UNDERGROUND STRUCTURES

SUPV. U/G STRUCTURES COMMITTEE DATE

NOTE: LOCATION OF UNDERGROUND STRUCTURES AS SHOWN ARE BASED ON THE BEST INFORMATION AVAILABLE BUT NO GUARANTEE IS GIVEN THAT ALL EXISTING UTILITIES ARE SHOWN OR THAT THE GIVEN LOCATIONS ARE EXACT. CONFIRMATION OF EXISTENCE AND EXACT LOCATION OF ALL SERVICES MUST BE OBTAINED FROM THE INDIVIDUAL UTILITIES BEFORE PROCEEDING WITH CONSTRUCTION.

B.M.	15-13	S.E. Cor. Jefferson Ave. & Argate Dr., Tolt. in W. Conc. Foundation No. 1829 Jefferson Ave., 3.3m N. & 0.1m below stucco of S.W. Cor. of dwelling.
ELEV.	232.376	
NO.	REVISIONS	DATE
0	ISSUED FOR TENDER	13/06/04

KGS GROUP CONSULTING ENGINEERS	
DESIGNED BY	BJM
CHECKED BY	CR
DRAWN BY	GEL
APPROVED BY	
HOR. SCALE:	1:250
VERTICAL:	—
RELEASED FOR CONSTRUCTION:	
DATE	13/05/13

ENGINEER'S SEAL

CONSULTANT DRAWING NO. 13-0107-004_C08

THE CITY OF WINNIPEG PUBLIC WORKS DEPARTMENT TRANSPORTATION ENGINEERING DIVISION

PROJECT TITLE: 2013 LOCAL STREET REHABILITATION PROGRAM

ARGATE DRIVE LEACHCREST CR TO JEFFERSON AVE LEACHCREST CR TO STA 2+25

SHEET OF 08 OF 16

COMPUTER FILE NAME: 13-0107-004_CALL

DRAWING NUMBER: C08

P:\Projects\2013\13-0107-004 DocControl\Tobiasseue\DWG\13-0107-004_C08-Rev0.dwg - Tab: C08 Plotted By: DDerache 06/04/2013 [Tue 11:11am] PLOT 1:1 A-1