



**TYPICAL SECTION**  
SCALE HOR. 1:150  
VER. 1:50

**CONSTRUCTION SCOPE OF WORK**

- PLANING EXISTING ASPHALT SURFACE
- FULL BARRIER CURB RENEWAL
- CONCRETE PAVEMENT RENEWALS (SLAB, JOINT, ISOLATIONS)
- SIDEWALK RENEWAL
- BUS STOP SIDEWALK IMPROVEMENTS
- PLACEMENT OF ASPHALT OVERLAY

**NOTES:**

1. PAVEMENT DIMENSIONS ARE TO BACK OF CURB.
2. PROPERTY LINES OBTAINED FROM CITY OF WINNIPEG. NO SCALE FACTOR WAS APPLIED.
3. ALL SIDEWALK, CURB, AND CONCRETE REPAIRS TO BE MARKED OUT IN FIELD BY CONTRACT ADMINISTRATOR.
4. ALL ADJUSTMENTS FOR CATCHBASINS, MANHOLES, VALVES & INLETS TO BE MARKED IN FIELD BY CONTRACT ADMINISTRATOR.
5. PAVEMENT REPAIRS SHOWN ARE ONLY A REPRESENTATIVE APPROXIMATION OF THE TENDERED QUANTITIES.
6. ASPHALT TIE-INS ON APPROACHES TO BE DETERMINED IN FIELD BY THE CONTRACT ADMINISTRATOR.
7. ASPHALT GRADES TO BE MARKED IN FIELD BY THE CONTRACT ADMINISTRATOR.

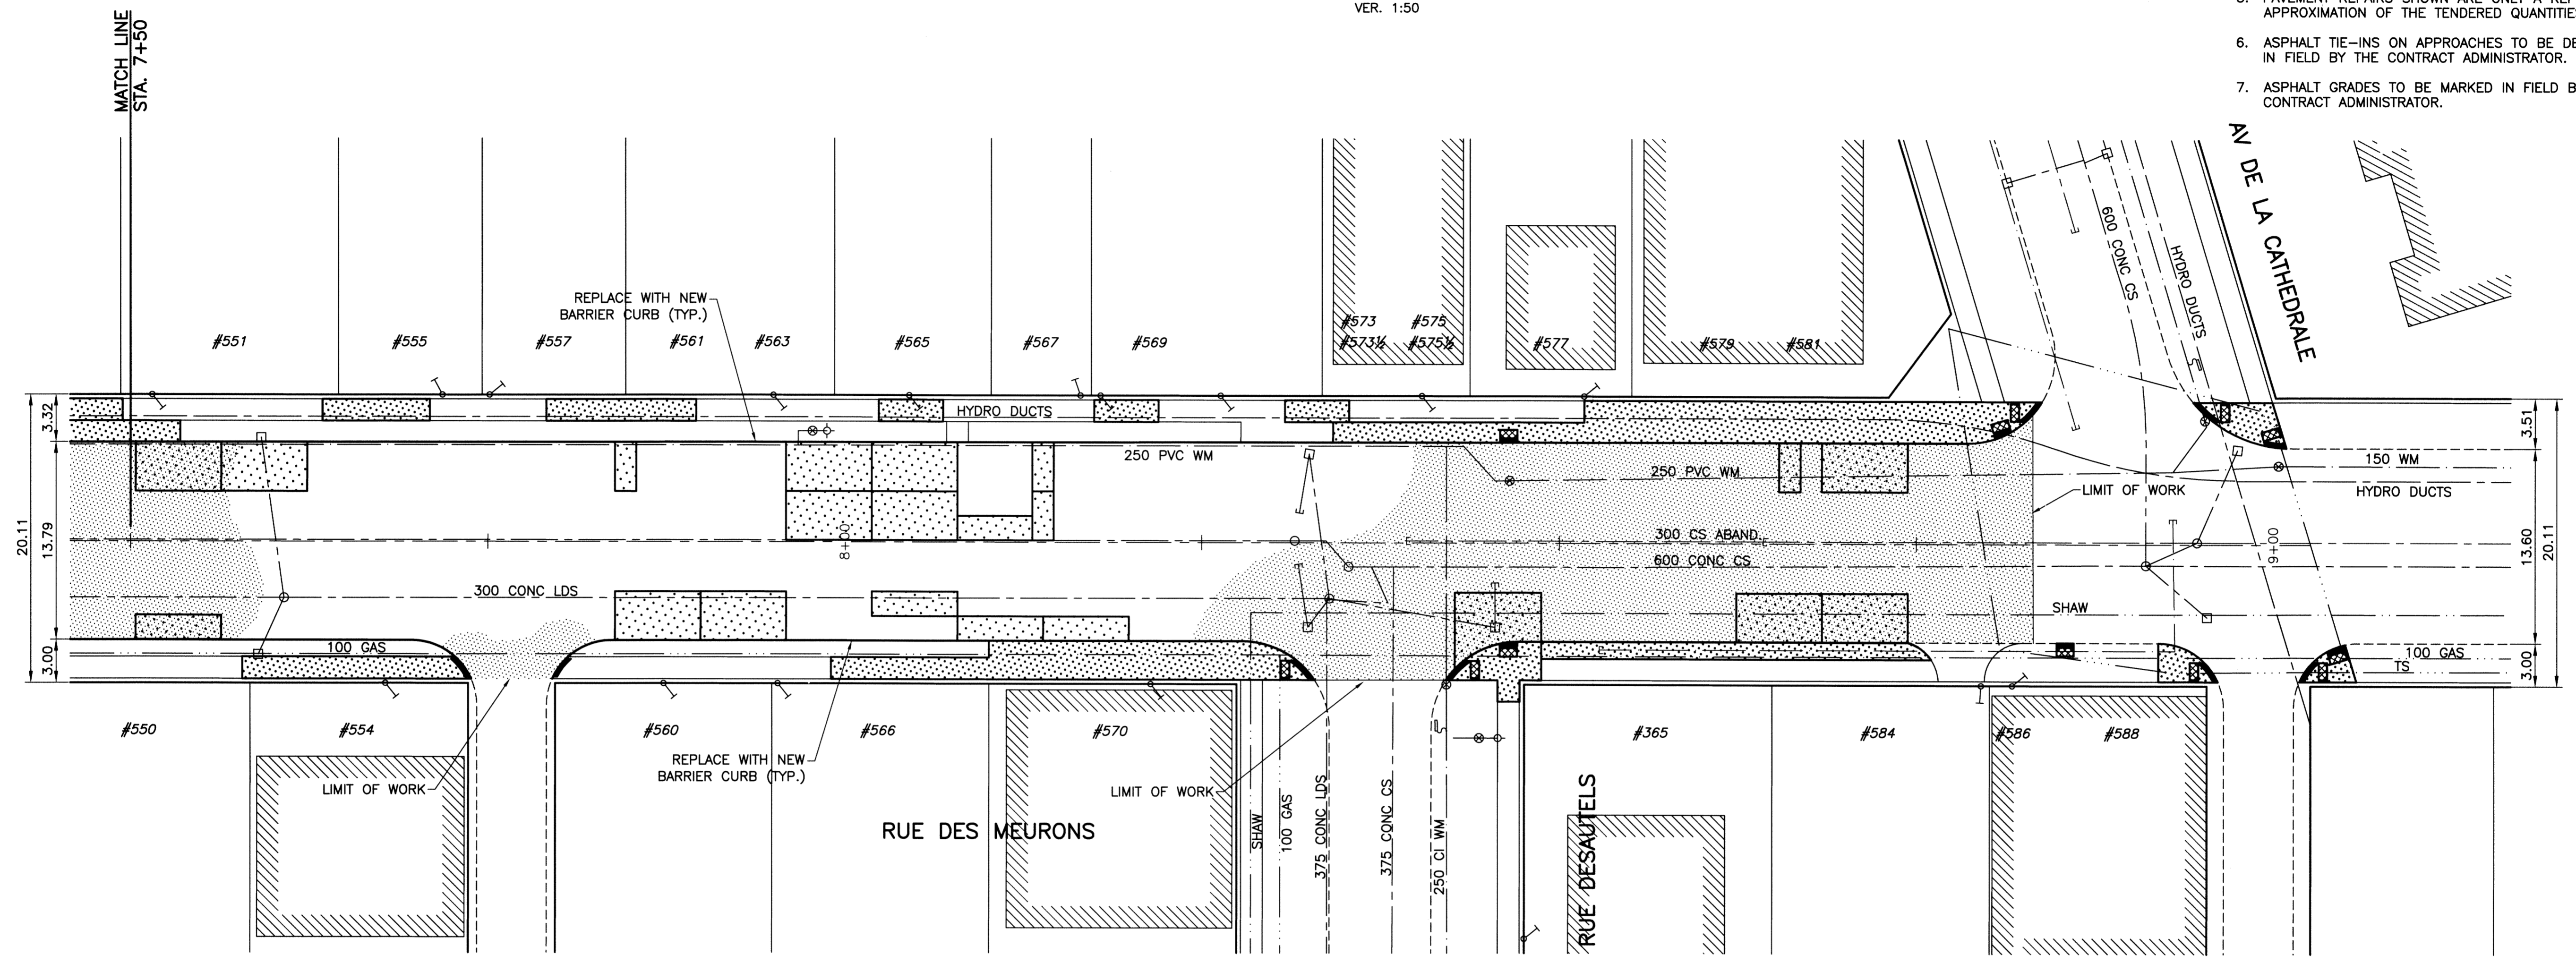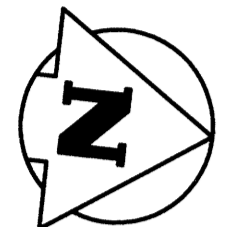


**PLAN**  
SCALE: 1:250

**WARNING**  
NOTIFY THE GAS COMPANY OF THE PROPOSED LOCATION OF EXCAVATION. TAKE PRECAUTION TO AVOID DAMAGE TO GAS COMPANY INSTALLATIONS. SEE PROVINCIAL REGULATION 210/72 FOR DETAILS.

**METRIC**  
WHOLE NUMBERS INDICATE MILLIMETRES  
DECIMALIZED NUMBERS INDICATE METRES

**PROPERTY LIMITS DELINEATION**  
DELINEATION OF PROPERTY LIMITS AS SHOWN ON THIS DWG DOES NOT REPRESENT A "LEGAL SURVEY". KGS GROUP MAKES NO REPRESENTATION OR WARRANTY AS TO THE ACCURACY OF PROPERTY LIMITS DELINEATED ON THIS DWG, NOR ON THE DIMENSIONAL ACCURACY OF DWG FEATURES RELATIVE TO THOSE PROPERTY LIMITS.

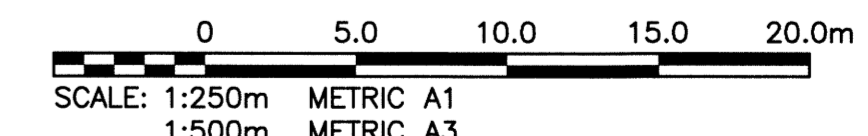

300 LDS	LAND DRAINAGE SEWER	300 LDS	DETECTABLE WARNING TILE	☒		
250 WWS	WASTE WATER SEWER	250 WWS	TEST HOLE	⊕		
---	GAS	---	GUY WIRE	---		
---	HYDRO	---	LIGHT STANDARD	---		
---	M.T.S.	---	BACK OF CURB	---		
150 WM	WATERMAIN	150 WM	CONCRETE	---		
⊕	HYDRANT	⊕	ASPHALT	---		
⊙	VALVE	⊙	SIDEWALK	---		
○	MANHOLE	○	PROPERTY LINE	---		
□	CATCH BASIN	□	SURVEY BAR	---		
▽	CURB INLET	▽	GEODETIC BENCHMARK	---		
•	POLES	•	ELEVATION	---	231.334	TTTTT
EXISTING	LEGEND-PLAN	PROPOSED	EXISTING	LEGEND-PLAN	PROPOSED	EXISTING
				LEGEND-PROFILE	PROPOSED	

**LOCATION APPROVED UNDERGROUND STRUCTURES**

SUPV. U/G STRUCTURES COMMITTEE DATE

**NOTE:**  
LOCATION OF UNDERGROUND STRUCTURES AS SHOWN ARE BASED ON THE BEST INFORMATION AVAILABLE BUT NO GUARANTEE IS GIVEN THAT ALL EXISTING UTILITIES ARE SHOWN OR THAT THE GIVEN LOCATIONS ARE EXACT. CONFIRMATION OF EXISTENCE AND EXACT LOCATION OF ALL SERVICES MUST BE OBTAINED FROM THE INDIVIDUAL UTILITIES BEFORE PROCEEDING WITH CONSTRUCTION.

B.M. ELEV.	3.4-11	S.E. Cor. of Rue Des Meurons & Hornel Ave., 101. in W. Conc. wall of International Laboratories No. 490 Rue Des Meurons, 0.5m S. & 1.0m below back of NW Cor. of Bldg.
NO.	REVISIONS	DATE BY
0	ISSUED FOR TENDER	13/06/04 [Signature]
		DATE BY
		13/05/13

<b>KGS GROUP CONSULTING ENGINEERS</b>	
DESIGNED BY	BJM
CHECKED BY	CR
DRAWN BY	GEL
APPROVED BY	
HOR. SCALE:	1:250
VERTICAL:	---
RELEASED FOR CONSTRUCTION:	
DATE	13/05/13

ENGINEER'S SEAL

**B.J. MIKOLAYENKO**  
Member 24888  
PROFESSIONAL ENGINEER

CONSULTANT DRAWING NO. 13-0107-004\_D-3348-5

**THE CITY OF WINNIPEG**  
PUBLIC WORKS DEPARTMENT  
TRANSPORTATION ENGINEERING DIVISION

PROJECT TITLE: 2013 LOCAL STREET REHABILITATION PROGRAM

SHEET 16 OF 16

RUE DES MEURONS  
BERTRAND ST TO DE LA CATHEDRALE  
STA 7+50 TO DE LA CATHEDRALE

COMPUTER FILE NAME: 13-0107-004\_CALL

CITY DRAWING NUMBER: D-3348-5

P:\Projects\2013\13-0107-004\DocControl\ToBalsauet\DWG\13-0107-004\_D-3348-5-Rev0.dwg - Tab: D-3348-5 Plotted By: DBaroche 06/04/2013 [Tue 1:31 pm]