

EXISTING STRUCTURE DATA				SIGN DATA		ANCHOR BOLT DATA				AR MAGNIT REARESTY		
ITEM	STRUCTURE NO	LOCATION	TYPE	L	Н	NO.	TYPE	NO.	SIZE (MEAS)	BCD	GENERAL DESCRIPTION OF PROPOSED WORK	ADJACENT PROPERTY
1	S622	MUNROE AVE. WB EAST OF HENDERSON HWY.	1.2	7000	6000	2	PLATE	4	32	371	- REMOVE AND DISPOSE EXISTING TYPE 1.2 STRUCTURE - REMOVE AND DELIVER EXISTING SIGN PLATES TO CITY OF WINNIPEG TRAFFIC SERVICES - REFURBISH EXISTING CONCRETE FOUNDATION - FABRICATE AND INSTALL NEW TYPE 1.1 STRUCTURE	NORTH BLVD: GRASS
2	S648	PEMBINA HWY. NB, 1st STRUCTURE NORTH OF UNIVERSITY CRES. AT EB RAMP	1.1	8600	6300	1	PANEL	8	32	520	- REMOVE AND REFURBISH EXISTING TYPE 1.1 STRUCTURE INCLUDING MODIFICATIONS TO FLANGE PLATES - REMOVE AND DELIVER EXISTING SIGN PANEL TO CITY OF WINNIPEG TRAFFIC SERVICES - REFURBISH EXISTING CONCRETE FOUNDATION - REINSTALL REFURBISHED STRUCTURE	WEST MEDIAN: CONCRETE
3	S650	PEMBINA HWY. SB SOUTH OF BISHOP GRANDIN BLVD.	2.1	30510	6300/ 6900	3	PANEL	8	32	620	- REMOVE AND REFURBISH EXISTING TYPE 2.1 STRUCTURE INCLUDING MODIFICATIONS TO SPLICE PLATES AND BASE PLATES - REMOVE AND DELIVER EXISTING SIGN PANELS TO CITY OF WINNIPEG TRAFFIC SERVICES - MODIFY EXISTING CONCRETE FOUNDATIONS - REFURBISH EXISTING CONCRETE FOUNDATIONS - REINSTALL REFURBISHED STRUCTURE	EAST MEDIAN: CONCRETE WEST BLVD: GRASS

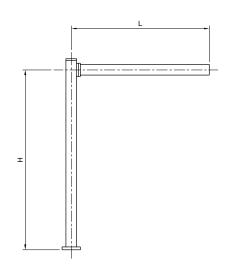

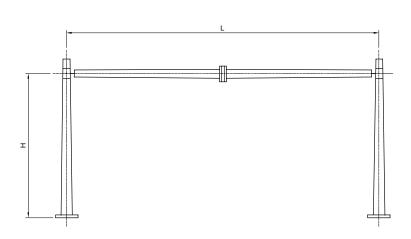

CANTILEVER STRUCTURE - STRAIGHT ARM (TYPE 1.1)

CANTILEVER STRUCTURE - DAVIT ARM (TYPE 1.2)

 $\frac{\text{SINGLE MONOTUBULAR - BRIDGE STRUCTURE}}{\text{(TYPE 2.1)}}$



				DESIGNED BY	CDW	DESIGN TEAM
				DRAWN BY	JD	" I I I I I I I I I I I I I I I I I I I
				CHECKED BY	SSR	DILLON
			APPROVED BY	-	CONSULTING	
				HOR. SCALE	-	RELEASED FOR CONSTRUCTION
0	ISSUED FOR TENDER	05/17/13	CDW	VERTICAL		B. A. NEIRINCK
NO.	REVISIONS	DATE	BY	DATE	05-17-13	DATE 05-17-13



Winnipeg	THE CITY

Y OF WINNIPEG

ITY DRAWING NUMBER OHSS-13-03 STEEL OVERHEAD SIGN SUPPORT STRUCTURES - 2013 MAINTENANCE WORKS DESCRIPTION OF WORKS