



SITE PLAN

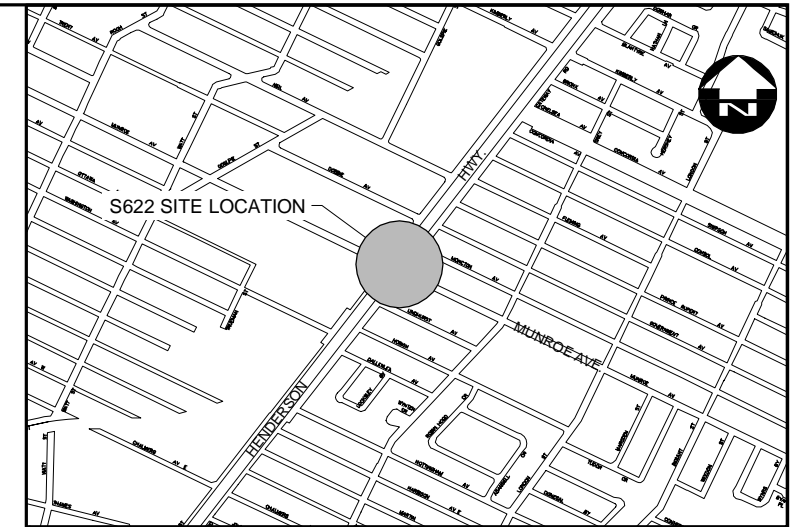

LOCATION MAP

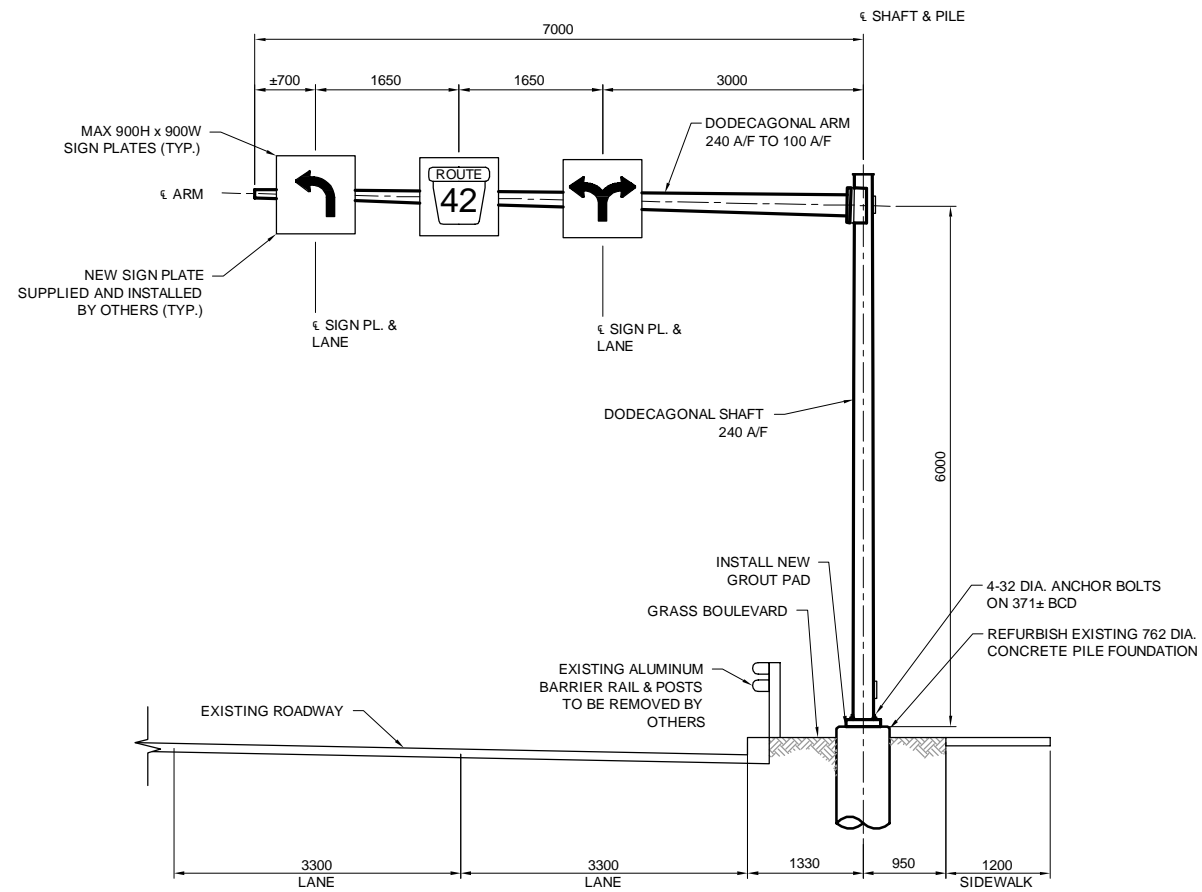

SITE ELEVATION - LOOKING WEST  
OVERHEAD SIGN SUPPORT STRUCTURE NO. S622

NOTES:

1. CONTRACTOR TO VERIFY EXISTING ANCHOR BOLT LAYOUT IN THE FIELD PRIOR TO FABRICATION OF STRUCTURE.
2. APPROXIMATE NAKED WEIGHT OF EXISTING TYPE 1.2 STRUCTURE = 240 kg
3. APPROXIMATE NAKED WEIGHT OF PROPOSED TYPE 1.1 STRUCTURE = 590 kg

G:\CAD\137409 - City of Winnipeg - OHSS\09-Structural\01-Contract\OHSS-13-04.dwg

METRIC

WHOLE NUMBERS INDICATE MILLIMETRES  
DECIMALIZED NUMBERS INDICATE METRES



DESIGNED BY	CDW			
DRAWN BY	JD			
CHECKED BY	SSR			
APPROVED BY	-			
HOR. SCALE	-			
VERTICAL	-			
NO.	REVISIONS	DATE	BY	DATE
0	ISSUED FOR TENDER	05/17/13	CDW	

DESIGN TEAM

RELEASED FOR CONSTRUCTION  
B. A. NEIRINCK  
DATE 05-17-13

ENGINEER'S SEAL

CONSULTANT PROJECT NUMBER  
13-7409

THE CITY OF WINNIPEG  
PUBLIC WORKS DEPARTMENT

STEEL OVERHEAD SIGN SUPPORT STRUCTURES - 2013 MAINTENANCE WORKS

S622 MUNROE AVE. WB, EAST OF HENDERSON HWY.

CITY DRAWING NUMBER	OHSS-13-04
SHEET	4 OF 8
CONSULTANT DRAWING NUMBER	N/A