


SOUTHWEST WALL PLAN
1:100

- NOTES:
1. WORKING POINTS FOR MSE WALL REPRESENT THE OUTSIDE FACE AT THE TOP OF THE WALL.
 2. FOR DRAIN PIPE CLEAN OUT DETAIL AND TYPICAL CONNECTION DETAILS SEE SHEET 50.
 3. TOP OF LEVELING PAD REPRESENTS UNDERSIDE ELEVATION OF CELLULAR CONCRETE FILL. REFER TO SECTION B, SHEET 49

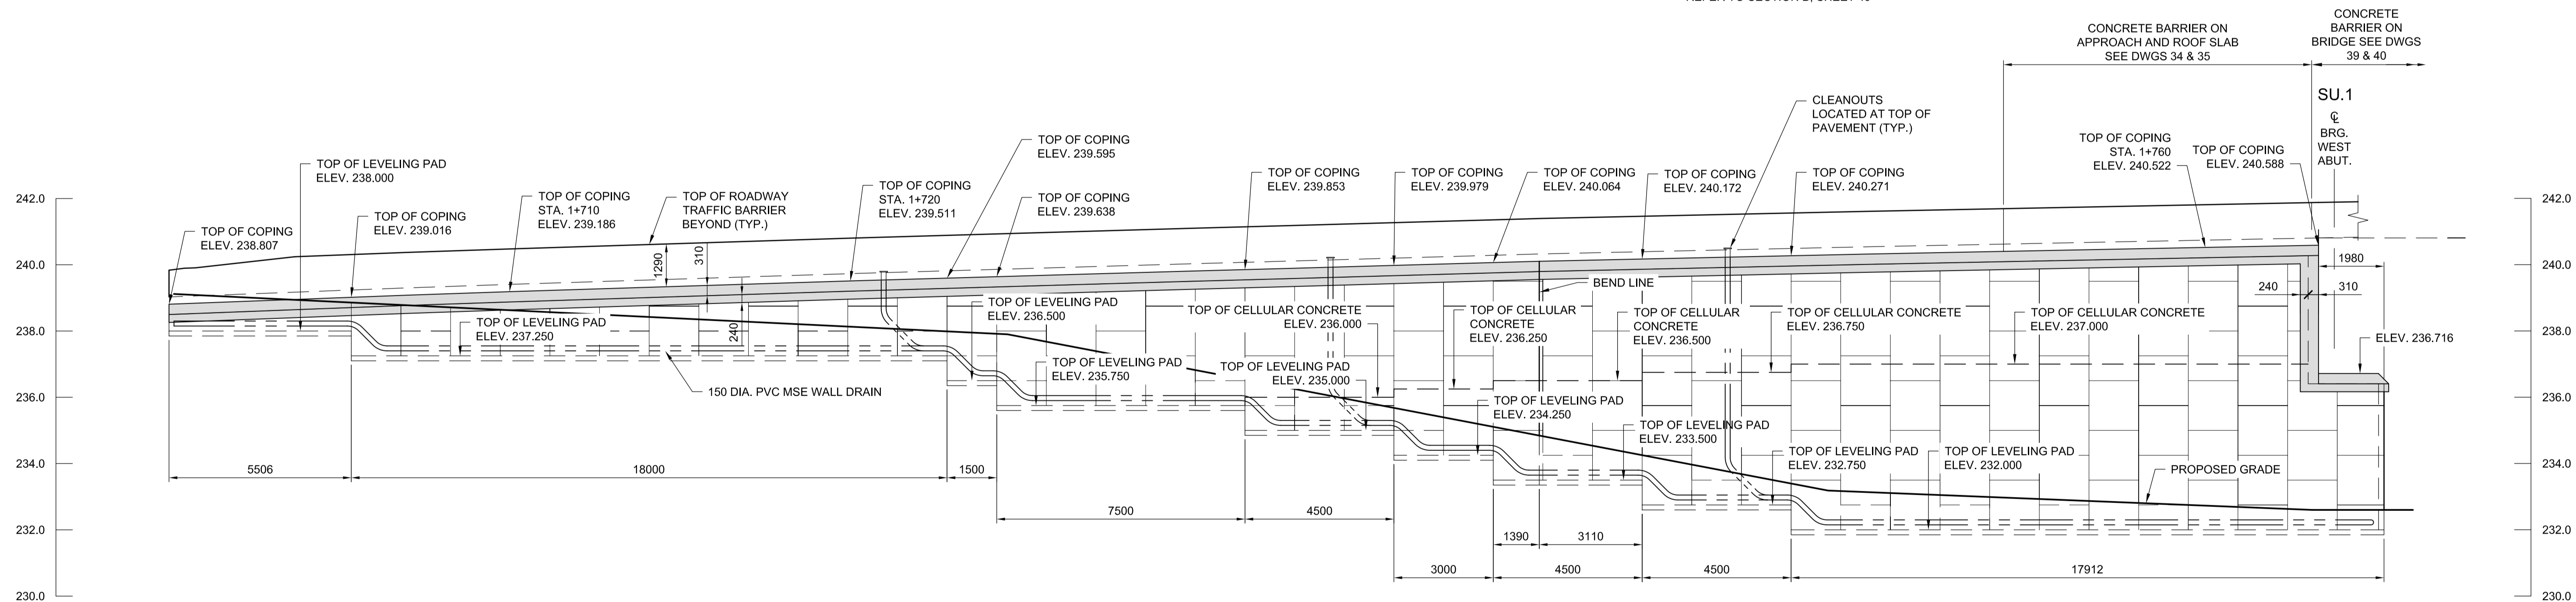

SOUTHWEST WALL ELEVATION
1:100

G:\CAD\126606\Contract\contract_2\Current\Struct\MSE Wall-SW Plan & Elev.dwg

APEGM
Certificate of Authorization
Dillon Consulting Limited (MB)
No. 1789 Date: 2013/08/01

UNDERGROUND STRUCTURES	B.M. ELEV.	DESIGNED BY	RE
SUPV. U/G STRUCTURES COMMITTEE		DRAWN BY	CGC
		CHECKED BY	SSR
		APPROVED BY	MBL
		HOR. SCALE	AS SHOWN
		VERTICAL	AS SHOWN
		RELEASED FOR CONSTRUCTION	
		DATE	2013/08/01

NOTE: LOCATION OF UNDERGROUND STRUCTURES AS SHOWN ARE BASED ON THE BEST INFORMATION AVAILABLE BUT NO GUARANTEE IS GIVEN THAT ALL EXISTING UTILITIES ARE SHOWN OR THAT THE GIVEN LOCATIONS ARE EXACT. CONFIRMATION OF EXISTENCE AND EXACT LOCATION OF ALL SERVICES MUST BE OBTAINED FROM THE INDIVIDUAL UTILITIES BEFORE PROCEEDING WITH CONSTRUCTION.	0	ISSUED FOR TENDER	13/08/08	MBL
	NO.	REVISIONS	DATE	BY

DILLON CONSULTING

ENGINEER'S SEAL
PROVINCE OF MANITOBA
R.B. ERIC
REGISTERED PROFESSIONAL ENGINEER

ENGINEER'S SEAL
PROVINCE OF MANITOBA
S.S. RIHAL
REGISTERED PROFESSIONAL ENGINEER

THE CITY OF WINNIPEG
PUBLIC WORKS DEPARTMENT

Waverley West Arterial Roads Project (WWARP) PART 3 - CONTRACT 2
ROUTE 90 TO ROUTE 165, OVERPASS (KENASTON BLVD.) AND ASSOCIATED WORKS

CITY DRAWING NUMBER: B242-13-43
SHEET 43 OF 128

CONSULTANT PROJECT NUMBER: 12-6606

SOUTHWEST MSE WALL PLAN AND ELEVATION

CONSULTANT DRAWING NUMBER