


**SOUTHEAST WALL PLAN**  
1:125

- NOTES:
1. WORKING POINTS FOR MSE WALL REPRESENT THE OUTSIDE FACE AT THE TOP OF THE WALL.
  2. FOR DRAIN PIPE CLEAN OUT DETAIL AND TYPICAL CONNECTION DETAILS SEE SHEET 50.
  3. TOP OF LEVELING PAD REPRESENTS UNDERSIDE ELEVATION OF CELLULAR CONCRETE FILL. REFER TO SECTION B, SHEET 49.

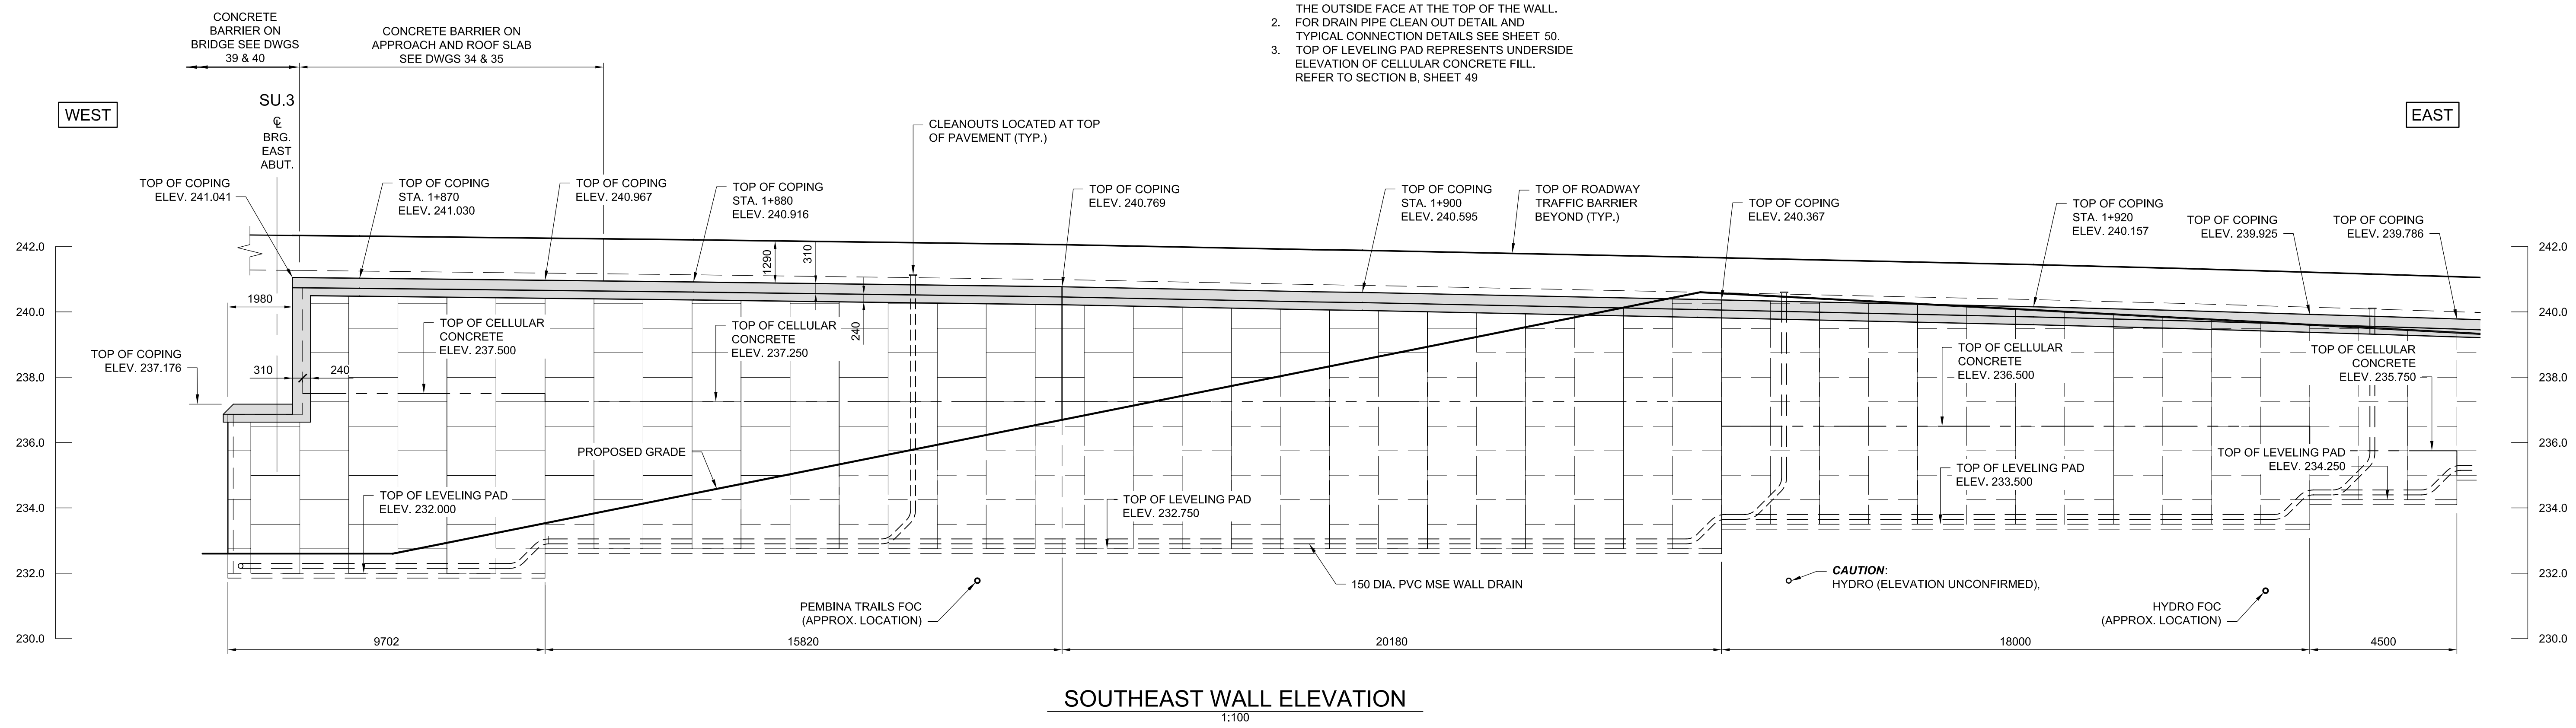

**SOUTHEAST WALL ELEVATION**  
1:100

G:\CAD\126606\Contract\contract\_2\Current\Struct\MSE Wall-SE Plan & Elev.dwg

**APEGM**  
Certificate of Authorization  
**Dillon Consulting Limited (MB)**  
No. 1789 Date: 2013/08/01

UNDERGROUND STRUCTURES	B.M. ELEV.	DESIGNED BY	RE
SUPV. U/G STRUCTURES COMMITTEE	DATE	DRAWN BY	CGC
		CHECKED BY	SSR
		APPROVED BY	MBL
		HOR. SCALE	AS SHOWN
		VERTICAL	AS SHOWN
0 ISSUED FOR TENDER	13/08/08	DATE	2013/08/01
NO. REVISIONS	DATE	BY	DATE

**DILLON CONSULTING**

RELEASED FOR CONSTRUCTION

CONSULTANT PROJECT NUMBER  
**12-6606**

ENGINEER'S SEAL

PROVINCE OF MANITOBA  
**R.B. ERIC**  
REGISTERED PROFESSIONAL ENGINEER

ENGINEER'S SEAL

PROVINCE OF MANITOBA  
**S.S. RIHAL**  
REGISTERED PROFESSIONAL ENGINEER

**THE CITY OF WINNIPEG**  
PUBLIC WORKS DEPARTMENT

WAVERLEY WEST ARTERIAL ROADS PROJECT (WWARP) PART 3 - CONTRACT 2  
ROUTE 90 TO ROUTE 165, OVERPASS (KENASTON BLVD.) AND ASSOCIATED WORKS

CITY DRAWING NUMBER  
**B242-13-45**

SHEET **45** OF **128**

CONSULTANT DRAWING NUMBER

**SOUTHEAST MSE WALL PLAN AND ELEVATION 1 OF 3**