



MATCH LINE B - B FIG No. 2

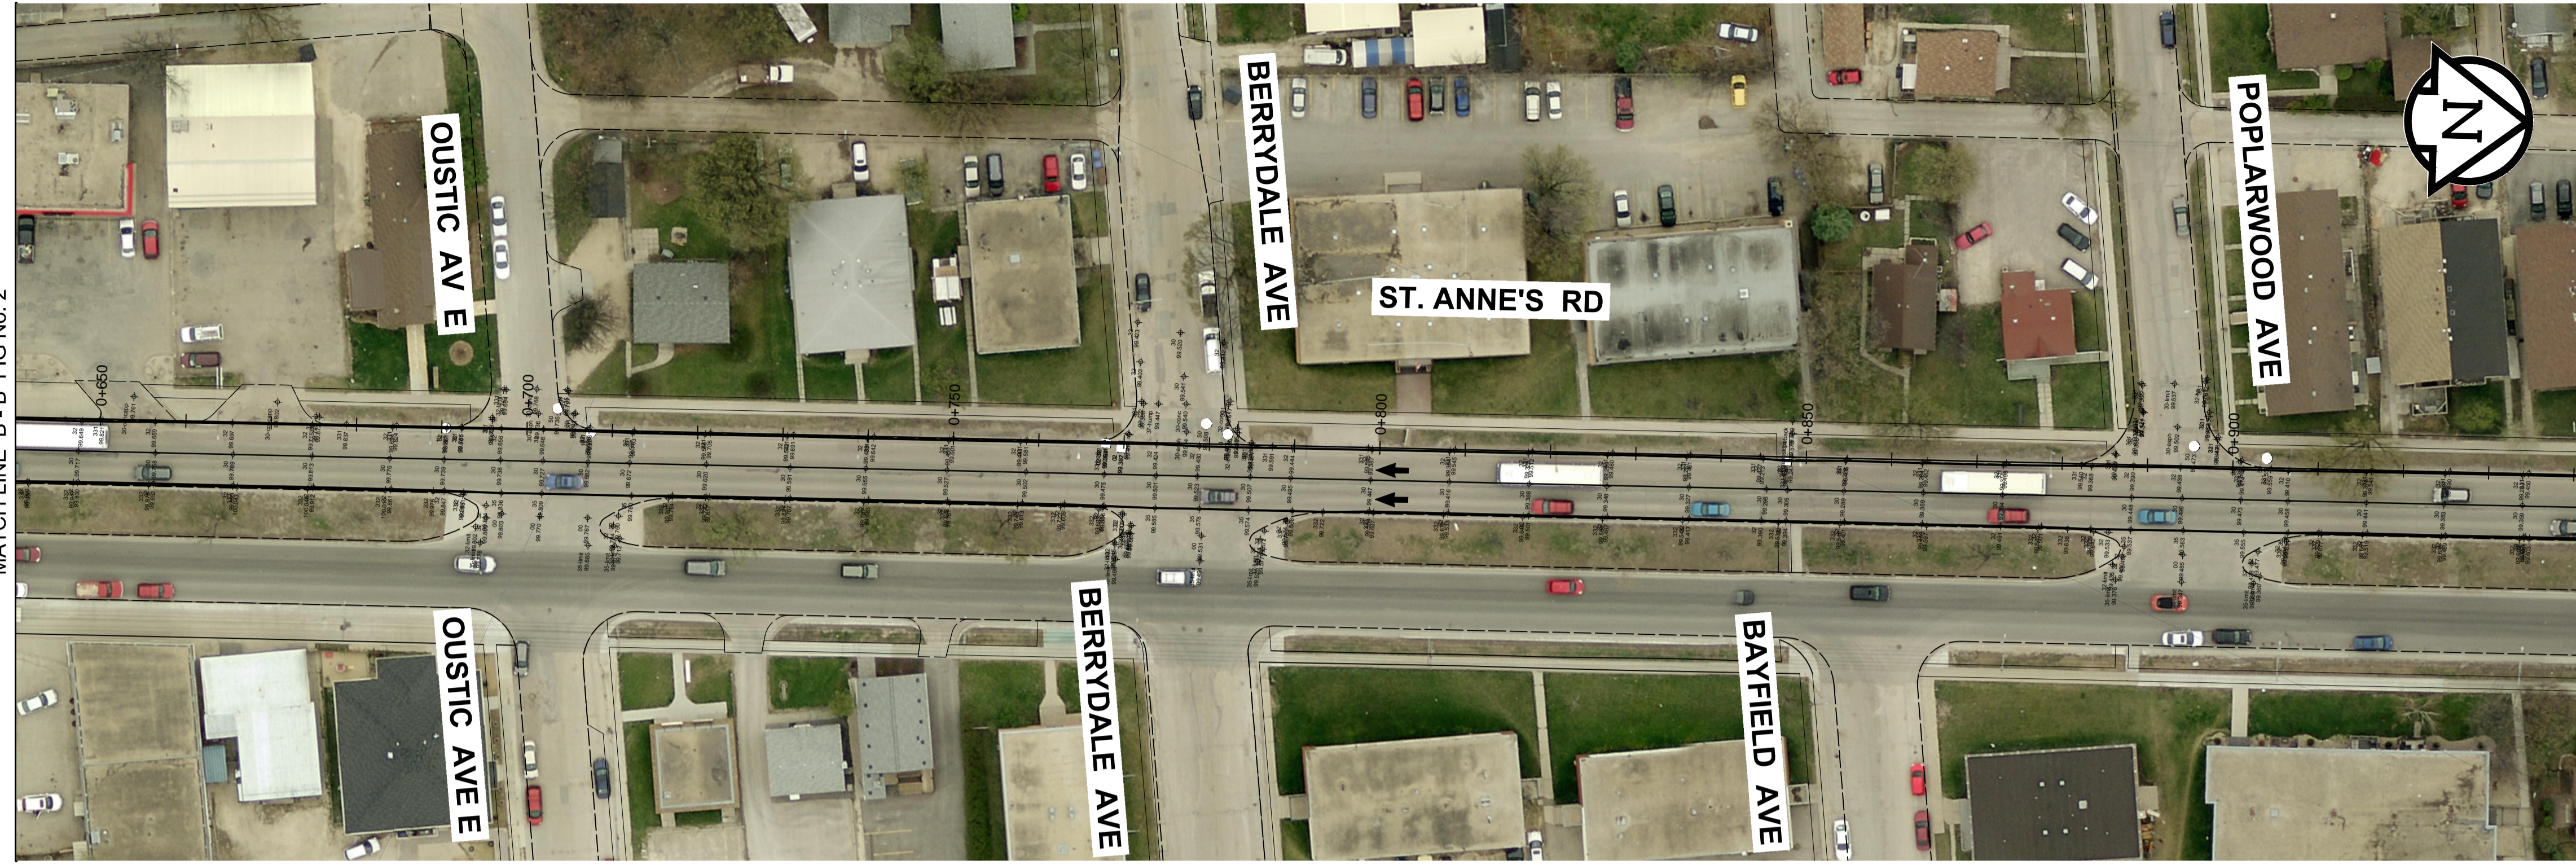

MATCH LINE C - C


MILL AND FILL - SOUTHBOUND LANES

MATCH LINE C - C

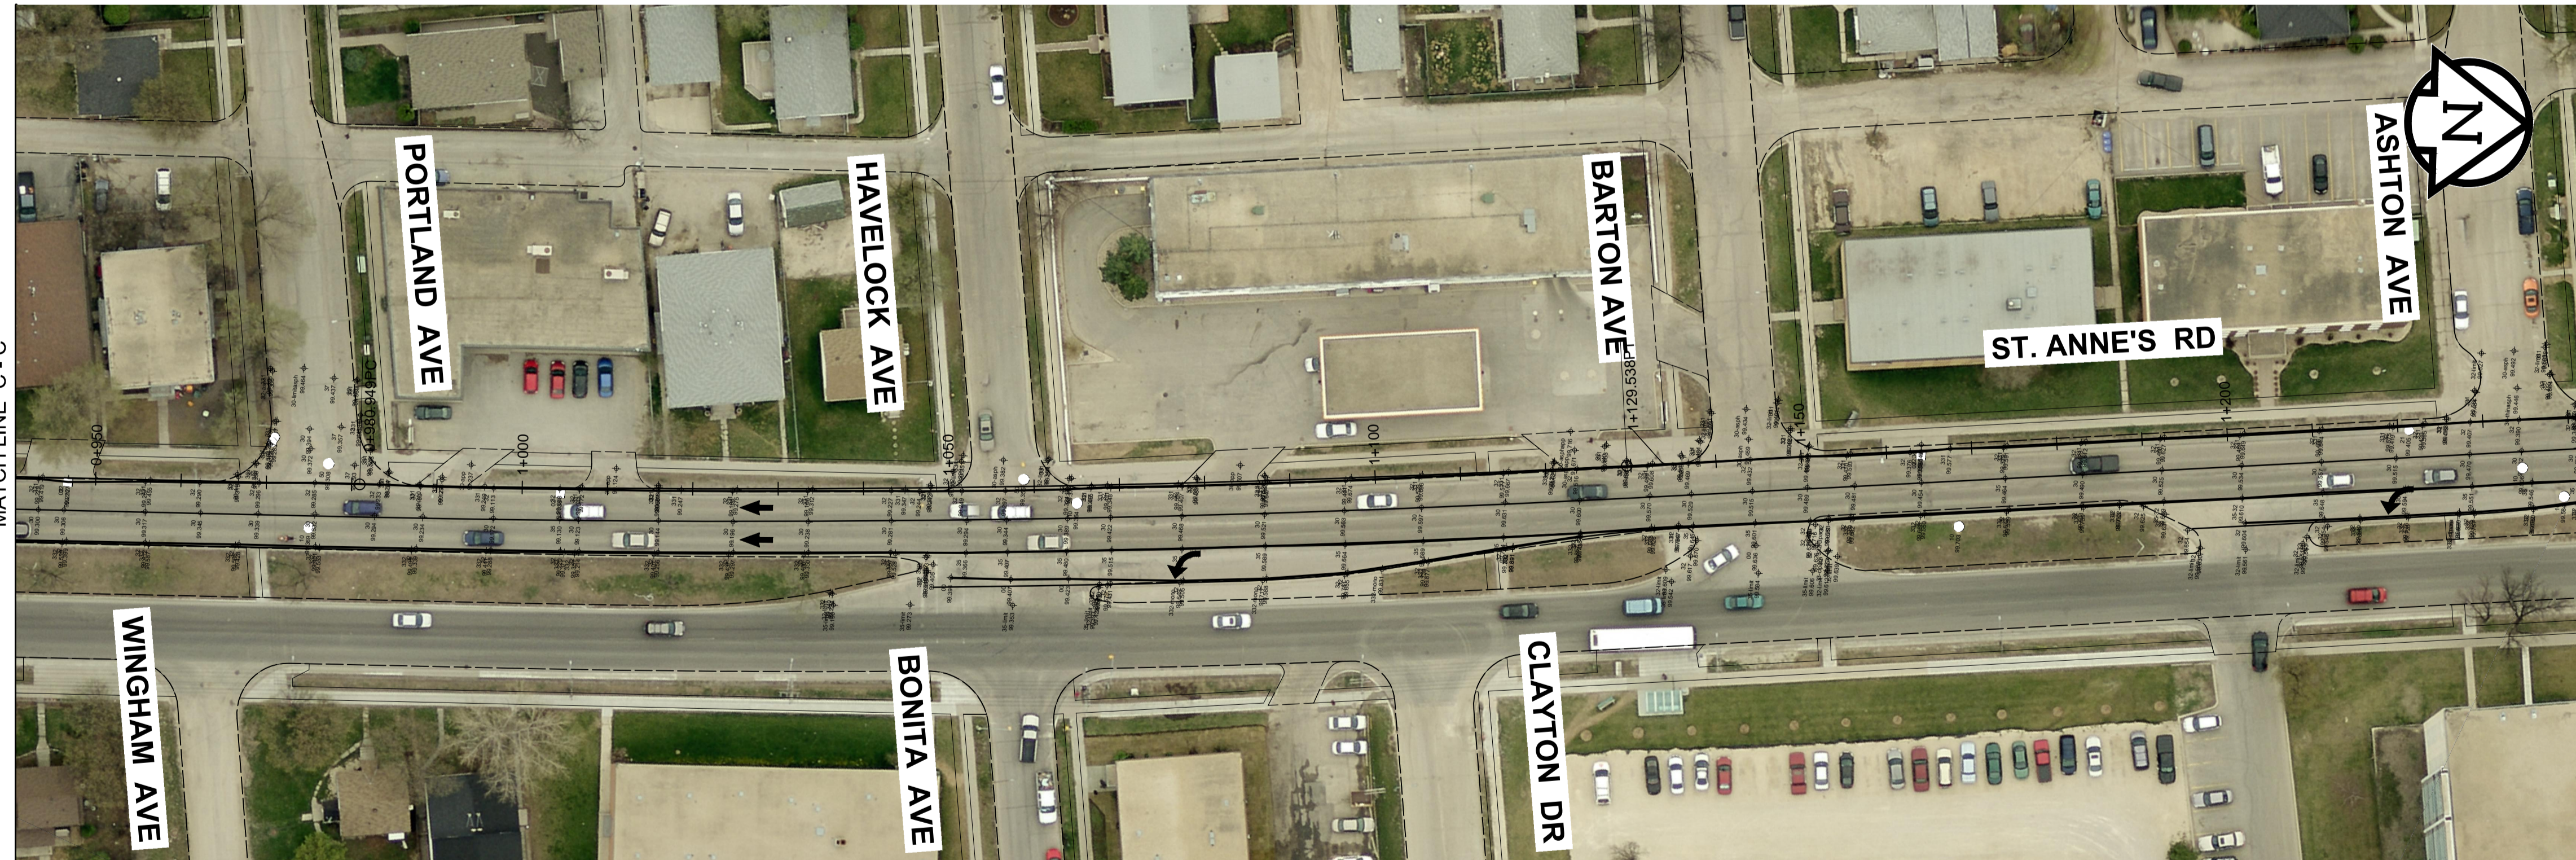

MATCH LINE D - D FIG No. 4

MILL AND FILL - SOUTHBOUND LANES

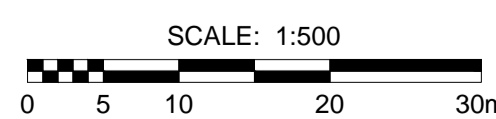

METRIC
 WHOLE NUMBERS INDICATE MILLIMETRES
 DECIMALIZED NUMBERS INDICATE METRES



MORRISON HERSHFIELD

THE CITY OF WINNIPEG
 PUBLIC WORKS DEPARTMENT
 ENGINEERING DIVISION

2013 REGIONAL STREETS
 MILL AND FILL PROGRAM
 ST. ANNE'S ROAD SOUTHBOUND
 LAVALLEE ROAD TO FERMOR AVENUE

| | |
|---------------------|--------|
| CITY DRAWING NUMBER | N/A |
| SHEET | 3 OF - |
| FIGURE No. | 3 |
| REV | - |