



NOTE: CONTRACTOR TO MAINTAIN MINIMUM 3.5m LANE WIDTHS

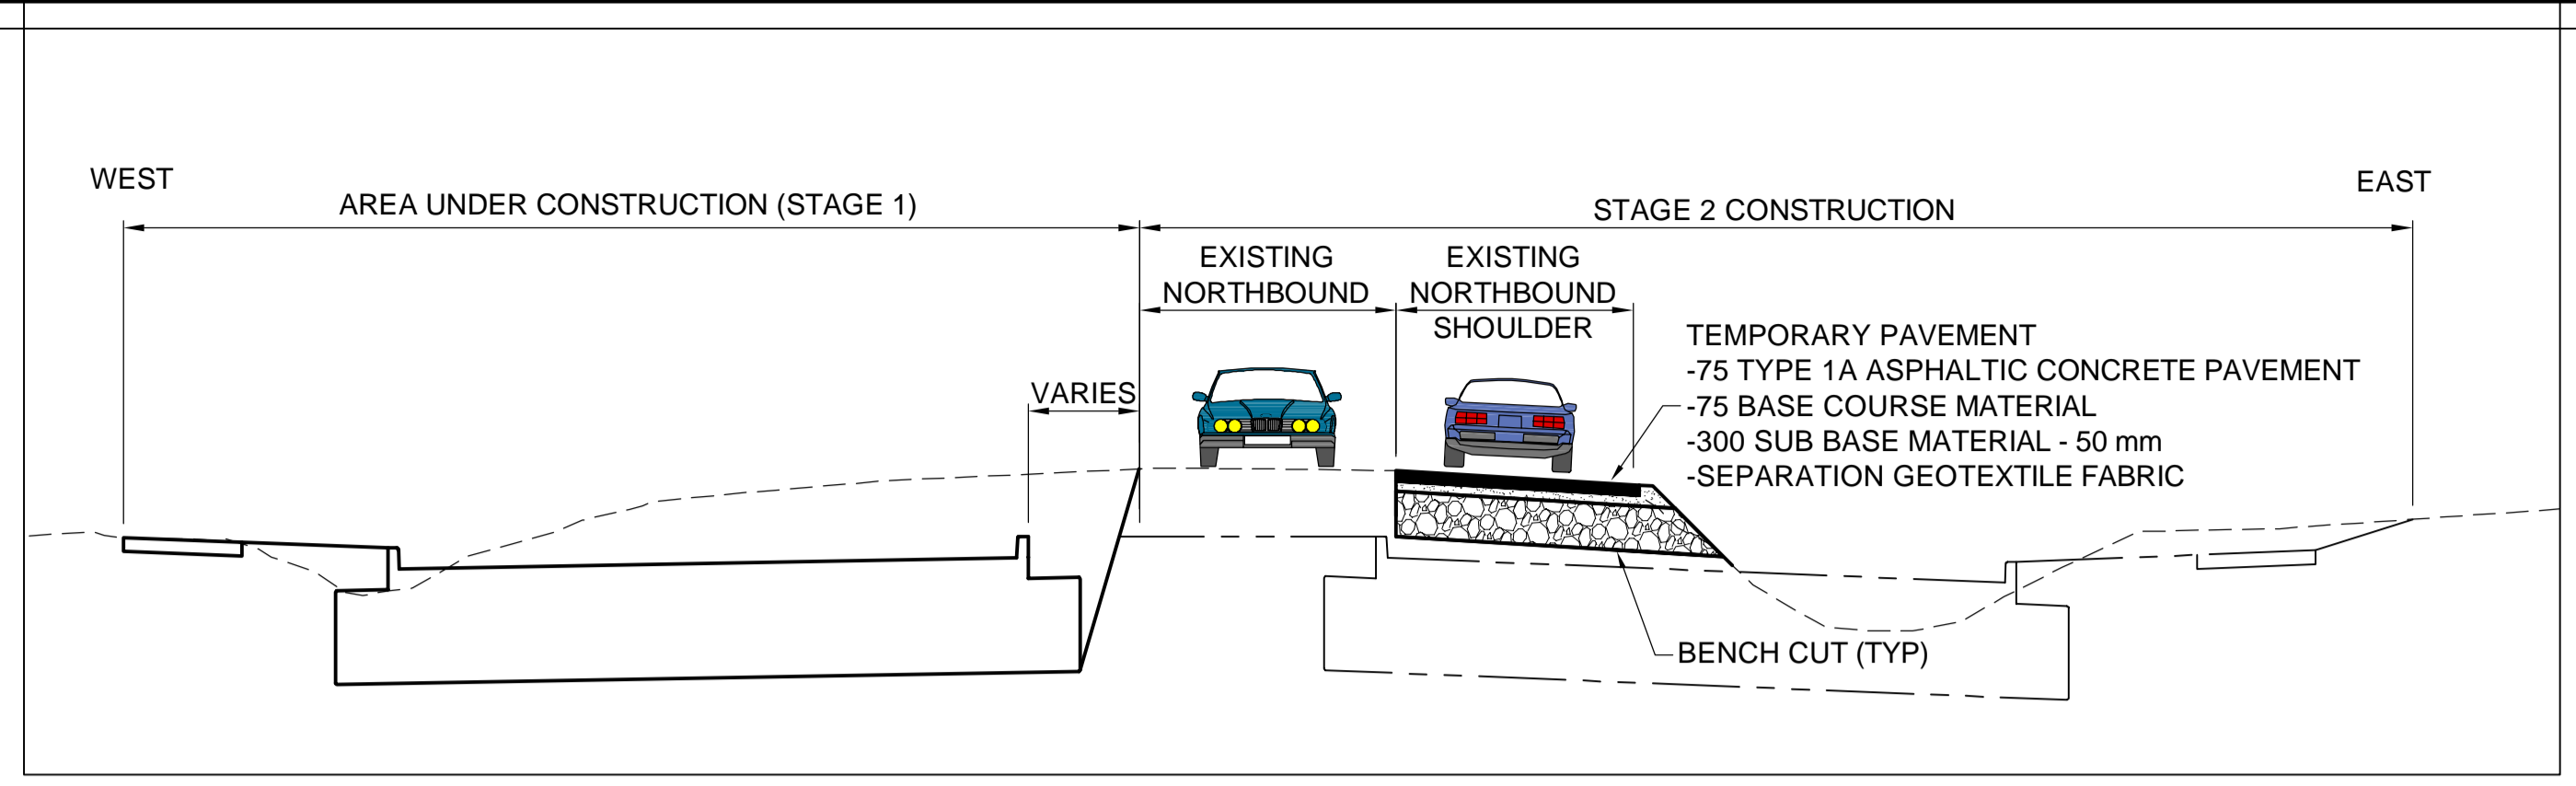

TYPICAL STAGE 1 SECTION

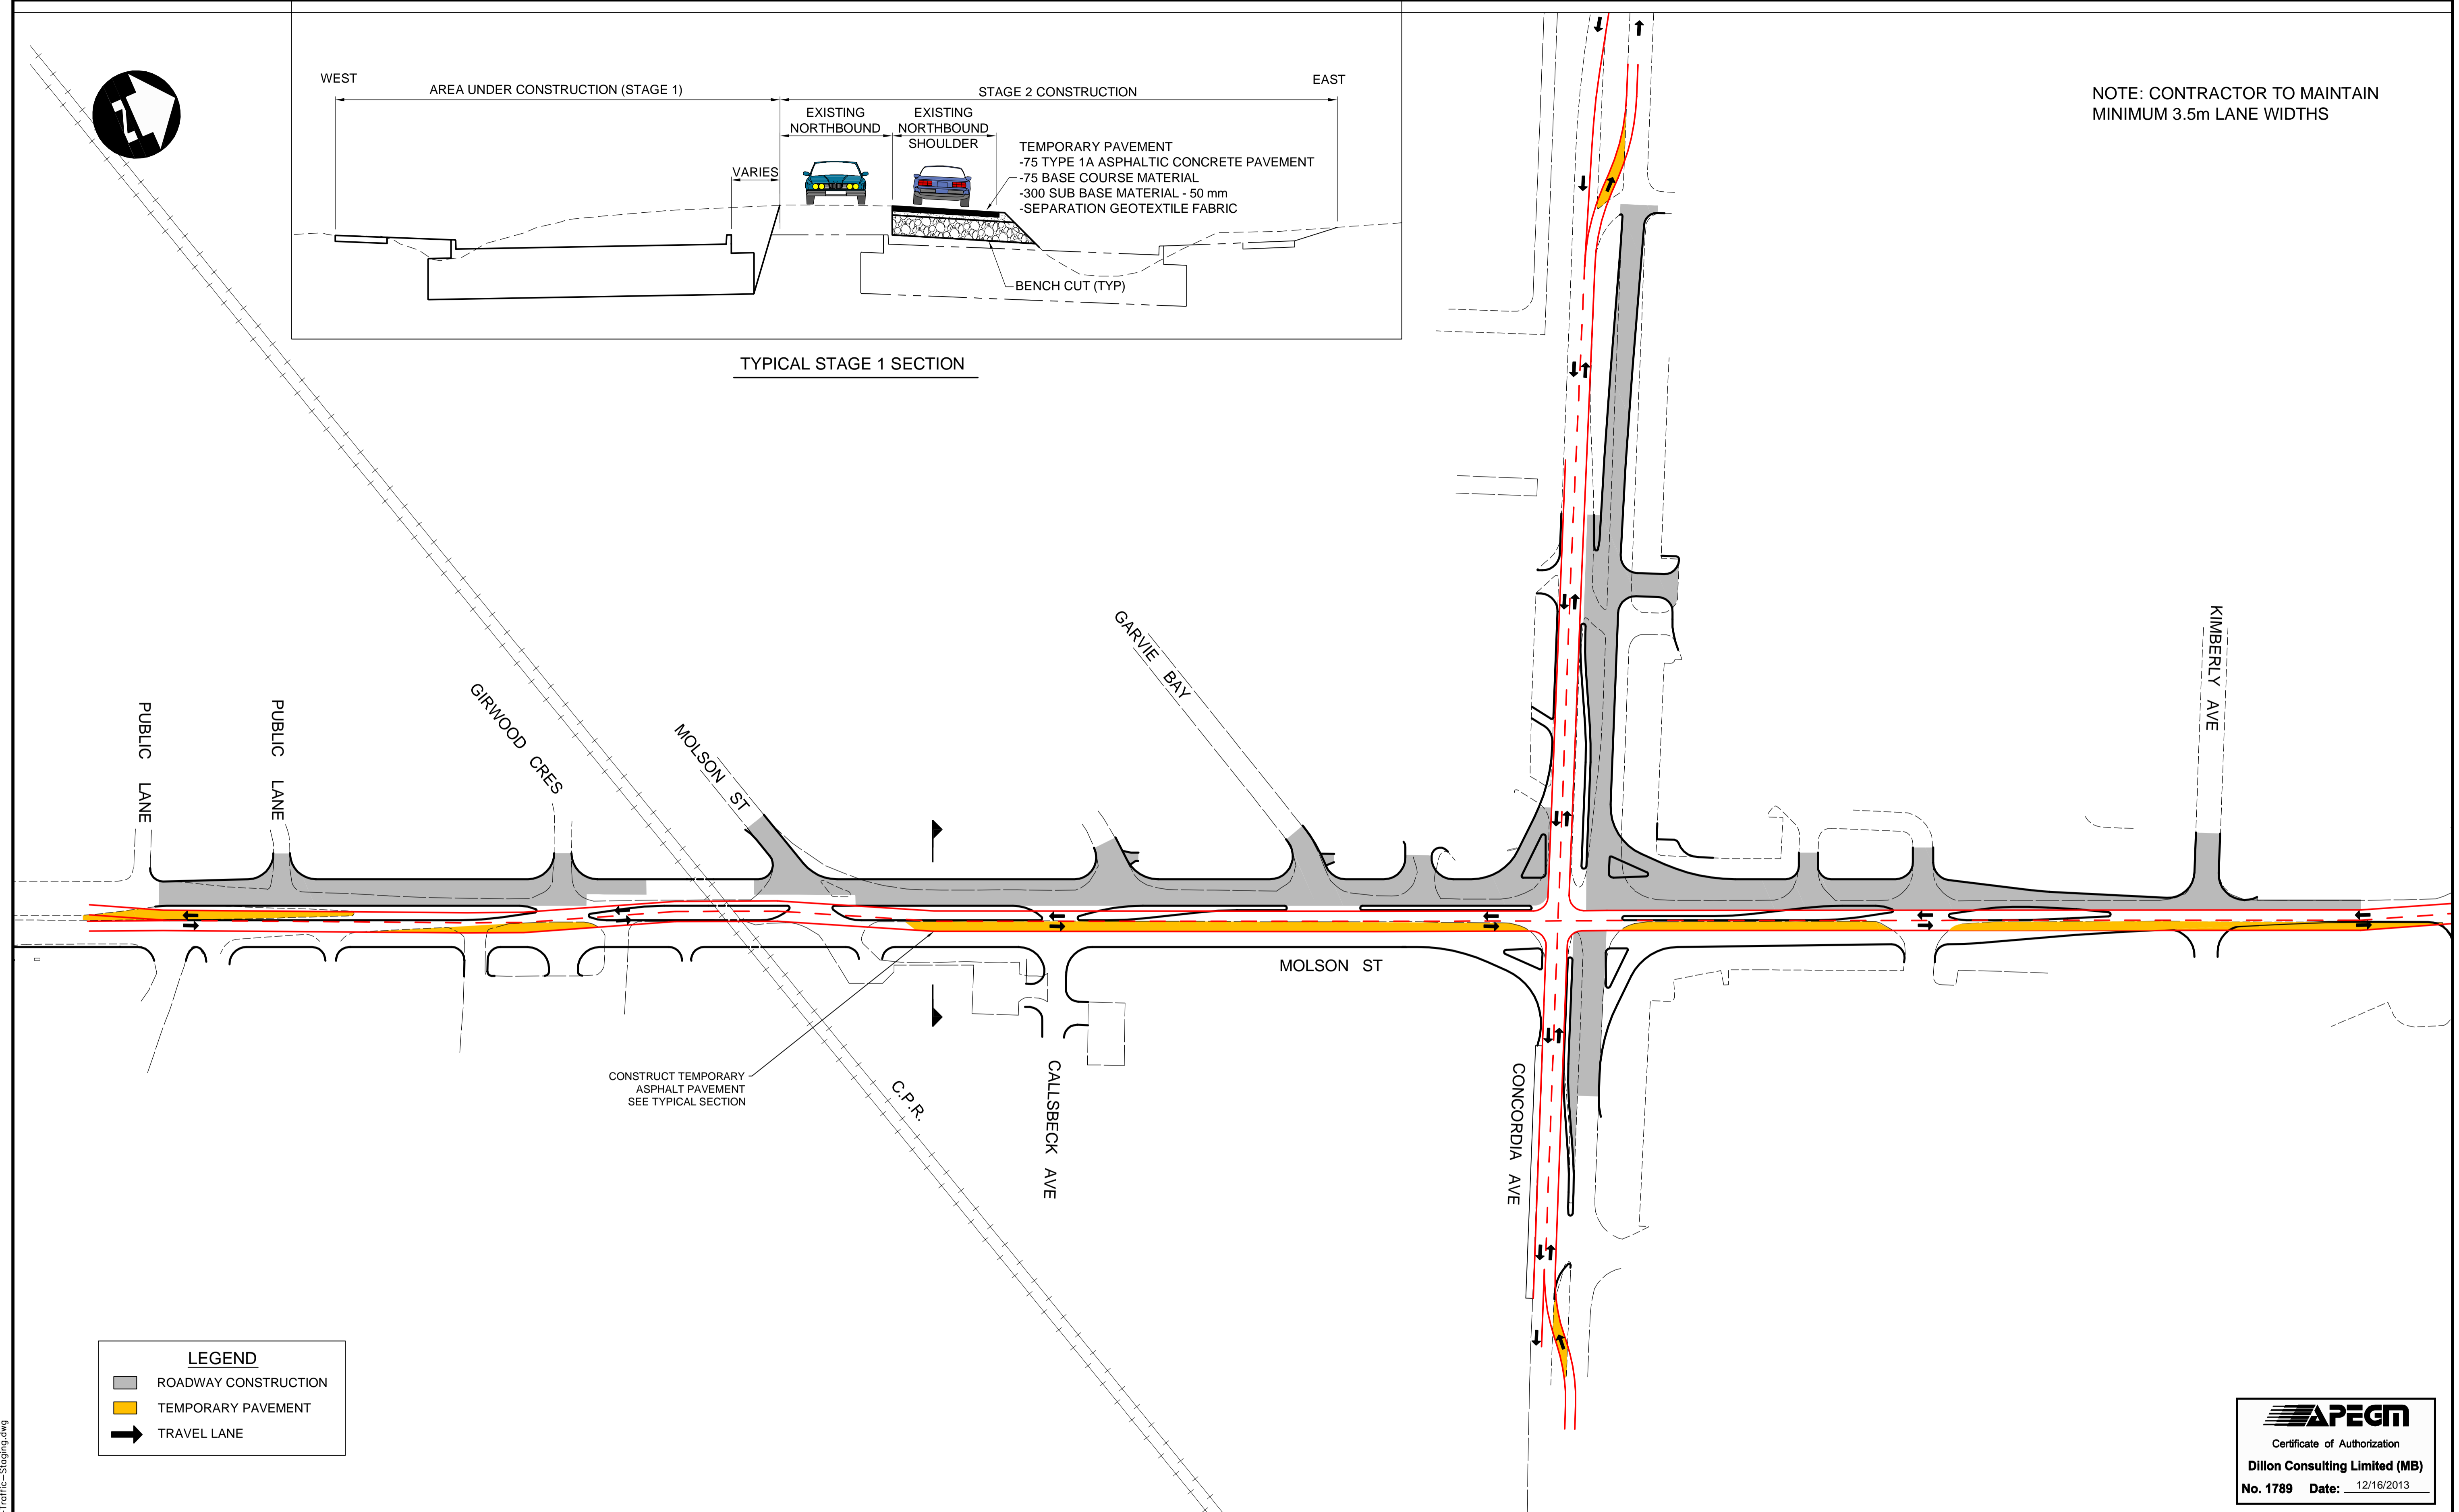

**LEGEND**

- ROADWAY CONSTRUCTION
- TEMPORARY PAVEMENT
- TRAVEL LANE

**APEGM**  
 Certificate of Authorization  
**Dillon Consulting Limited (MB)**  
 No. 1789 Date: 12/16/2013

<table border="1" style="width: 100%; border-collapse: collapse;"> <tr> <td style="width: 50%;">150 WM</td> <td style="width: 50%;">HYDRANT</td> </tr> <tr> <td>300 LDS</td> <td>VALVE</td> </tr> <tr> <td>250 WWS</td> <td>LAND DRAINAGE SEWER</td> </tr> <tr> <td>100 GAS</td> <td>WASTE WATER SEWER</td> </tr> <tr> <td></td> <td>MANHOLE</td> </tr> <tr> <td></td> <td>CATCH BASIN</td> </tr> <tr> <td></td> <td>CURB INLET</td> </tr> <tr> <td></td> <td>JUNCTIONS</td> </tr> <tr> <td></td> <td>CULVERT</td> </tr> <tr> <td></td> <td>GAS</td> </tr> <tr> <td>EXISTING</td> <td>LEGEND-PLAN</td> </tr> <tr> <td>PROPOSED</td> <td>PROPOSED</td> </tr> </table>	150 WM	HYDRANT	300 LDS	VALVE	250 WWS	LAND DRAINAGE SEWER	100 GAS	WASTE WATER SEWER		MANHOLE		CATCH BASIN		CURB INLET		JUNCTIONS		CULVERT		GAS	EXISTING	LEGEND-PLAN	PROPOSED	PROPOSED	<table border="1" style="width: 100%; border-collapse: collapse;"> <tr> <td style="width: 50%;">HYDRO</td> <td style="width: 50%;">M.T.S.</td> </tr> <tr> <td>CONCRETE</td> <td>M.T.S.</td> </tr> <tr> <td>ASPHALT</td> <td>CONCRETE</td> </tr> <tr> <td>PLANING</td> <td>ASPHALT</td> </tr> <tr> <td>SIDEWALK</td> <td>PLANING</td> </tr> <tr> <td>PAVING STONES</td> <td>SIDEWALK</td> </tr> <tr> <td>PARTIAL DEPTH REPAIR</td> <td>PAVING STONES</td> </tr> <tr> <td>PROPERTY LINE</td> <td>PARTIAL DEPTH REPAIR</td> </tr> <tr> <td>DRAINAGE ARROW</td> <td>PROPERTY LINE</td> </tr> <tr> <td>CURB RAMP</td> <td>DRAINAGE ARROW</td> </tr> <tr> <td>EXISTING</td> <td>CURB RAMP</td> </tr> <tr> <td>PROPOSED</td> <td>EXISTING</td> </tr> <tr> <td>LEGEND-PROFILE</td> <td>PROPOSED</td> </tr> </table>	HYDRO	M.T.S.	CONCRETE	M.T.S.	ASPHALT	CONCRETE	PLANING	ASPHALT	SIDEWALK	PLANING	PAVING STONES	SIDEWALK	PARTIAL DEPTH REPAIR	PAVING STONES	PROPERTY LINE	PARTIAL DEPTH REPAIR	DRAINAGE ARROW	PROPERTY LINE	CURB RAMP	DRAINAGE ARROW	EXISTING	CURB RAMP	PROPOSED	EXISTING	LEGEND-PROFILE	PROPOSED	<table border="1" style="width: 100%; border-collapse: collapse;"> <tr> <td style="width: 50%;">150 WM</td> <td style="width: 50%;">HYDRANT</td> </tr> <tr> <td>300 LDS</td> <td>VALVE</td> </tr> <tr> <td>250 WWS</td> <td>LAND DRAINAGE SEWER</td> </tr> <tr> <td></td> <td>WASTE WATER SEWER</td> </tr> <tr> <td></td> <td>MANHOLE</td> </tr> <tr> <td></td> <td>CATCH BASIN</td> </tr> <tr> <td></td> <td>CURB INLET</td> </tr> <tr> <td></td> <td>JUNCTIONS</td> </tr> <tr> <td></td> <td>CULVERT</td> </tr> <tr> <td></td> <td>GAS</td> </tr> <tr> <td>EXISTING</td> <td>LEGEND-PROFILE</td> </tr> <tr> <td>PROPOSED</td> <td>PROPOSED</td> </tr> </table>	150 WM	HYDRANT	300 LDS	VALVE	250 WWS	LAND DRAINAGE SEWER		WASTE WATER SEWER		MANHOLE		CATCH BASIN		CURB INLET		JUNCTIONS		CULVERT		GAS	EXISTING	LEGEND-PROFILE	PROPOSED	PROPOSED	<table border="1" style="width: 100%; border-collapse: collapse;"> <tr> <td style="width: 50%;">WATERMAIN</td> <td style="width: 50%;">HYDRANT</td> </tr> <tr> <td>150 WM</td> <td>VALVE</td> </tr> <tr> <td>300 LDS</td> <td>LAND DRAINAGE SEWER</td> </tr> <tr> <td>250 WWS</td> <td>WASTE WATER SEWER</td> </tr> <tr> <td></td> <td>MANHOLE</td> </tr> <tr> <td></td> <td>CATCH BASIN</td> </tr> <tr> <td></td> <td>CURB INLET</td> </tr> <tr> <td></td> <td>JUNCTIONS</td> </tr> <tr> <td></td> <td>CULVERT</td> </tr> <tr> <td></td> <td>GAS</td> </tr> <tr> <td>EXISTING</td> <td>LEGEND-PROFILE</td> </tr> <tr> <td>PROPOSED</td> <td>PROPOSED</td> </tr> </table>	WATERMAIN	HYDRANT	150 WM	VALVE	300 LDS	LAND DRAINAGE SEWER	250 WWS	WASTE WATER SEWER		MANHOLE		CATCH BASIN		CURB INLET		JUNCTIONS		CULVERT		GAS	EXISTING	LEGEND-PROFILE	PROPOSED	PROPOSED	<p><b>UNDERGROUND STRUCTURES</b></p> <p>SUPV. U/G STRUCTURES      DATE</p> <p>LOCATION OF UNDERGROUND STRUCTURES AS SHOWN ARE BASED ON THE BEST INFORMATION AVAILABLE, BUT NO GUARANTEE IS GIVEN THAT ALL EXISTING UTILITIES ARE SHOWN OR THAT THE GIVEN LOCATIONS ARE EXACT. CONFIRMATION OF EXISTENCE AND EXACT LOCATION OF ALL SERVICES MUST BE OBTAINED FROM THE INDIVIDUAL UTILITIES BEFORE PROCEEDING WITH CONSTRUCTION.</p>	<table border="1" style="width: 100%; border-collapse: collapse;"> <tr> <td style="width: 10%;">B.M. ELEV.</td> <td style="width: 10%;"></td> <td style="width: 10%;"></td> <td style="width: 10%;"></td> <td style="width: 10%;"></td> <td style="width: 10%;"></td> <td style="width: 10%;"></td> <td style="width: 10%;"></td> </tr> <tr> <td>3</td> <td>ISSUED FOR TENDER</td> <td>12/16/13</td> <td>JNC</td> <td></td> <td></td> <td></td> <td></td> </tr> <tr> <td>2</td> <td>ISSUED FOR REVIEW</td> <td>07/22/13</td> <td>JNC</td> <td></td> <td></td> <td></td> <td></td> </tr> <tr> <td>1</td> <td>ISSUED FOR REVIEW</td> <td>06/21/13</td> <td>JNC</td> <td></td> <td></td> <td></td> <td></td> </tr> <tr> <td>NO.</td> <td>REVISIONS</td> <td>DATE</td> <td>BY</td> <td>DATE</td> <td>12/16/2013</td> <td></td> <td></td> </tr> </table>	B.M. ELEV.								3	ISSUED FOR TENDER	12/16/13	JNC					2	ISSUED FOR REVIEW	07/22/13	JNC					1	ISSUED FOR REVIEW	06/21/13	JNC					NO.	REVISIONS	DATE	BY	DATE	12/16/2013			<p>DESIGNED BY: JMS/MRD</p> <p>DRAWN BY: TJH</p> <p>CHECKED BY: JNC</p> <p>APPROVED BY: DPK</p> <p>HOR. SCALE: NTS</p> <p>VERTICAL:</p> <p>RELEASED FOR CONSTRUCTION</p> <p>DATE:</p>	<p>ENGINEER'S SEAL</p> <p>PROVINCE OF MANITOBA</p> <p>REGISTERED PROFESSIONAL ENGINEER</p> <p>ORIGINAL STAMPED BY</p> <p><b>J.N. CRANG</b></p> <p>12/16/2013</p> <p>CONSULTANT PROJECT NUMBER</p> <p><b>12-7055</b></p>	<p><b>THE CITY OF WINNIPEG</b></p> <p>PUBLIC WORKS DEPARTMENT</p> <p>PANET ROAD/MOLSON STREET RECONSTRUCTION AND TWINNING</p> <p>CONSTRUCTION-TRAFFIC STAGING - PHASE 1</p>	<p>CITY DRAWING NUMBER</p> <p>P-3350-11</p> <p>SHEET 11 OF 45</p> <p>CONSULTANT DRAWING NUMBER</p>
150 WM	HYDRANT	
300 LDS	VALVE	
250 WWS	LAND DRAINAGE SEWER	
100 GAS	WASTE WATER SEWER	
	MANHOLE	
	CATCH BASIN	
	CURB INLET	
	JUNCTIONS	
	CULVERT	
	GAS	
EXISTING	LEGEND-PLAN	
PROPOSED	PROPOSED	
HYDRO	M.T.S.	
CONCRETE	M.T.S.	
ASPHALT	CONCRETE	
PLANING	ASPHALT	
SIDEWALK	PLANING	
PAVING STONES	SIDEWALK	
PARTIAL DEPTH REPAIR	PAVING STONES	
PROPERTY LINE	PARTIAL DEPTH REPAIR	
DRAINAGE ARROW	PROPERTY LINE	
CURB RAMP	DRAINAGE ARROW	
EXISTING	CURB RAMP	
PROPOSED	EXISTING	
LEGEND-PROFILE	PROPOSED	
150 WM	HYDRANT	
300 LDS	VALVE	
250 WWS	LAND DRAINAGE SEWER	
	WASTE WATER SEWER	
	MANHOLE	
	CATCH BASIN	
	CURB INLET	
	JUNCTIONS	
	CULVERT	
	GAS	
EXISTING	LEGEND-PROFILE	
PROPOSED	PROPOSED	
WATERMAIN	HYDRANT	
150 WM	VALVE	
300 LDS	LAND DRAINAGE SEWER	
250 WWS	WASTE WATER SEWER	
	MANHOLE	
	CATCH BASIN	
	CURB INLET	
	JUNCTIONS	
	CULVERT	
	GAS	
EXISTING	LEGEND-PROFILE	
PROPOSED	PROPOSED	
B.M. ELEV.	
3	ISSUED FOR TENDER	12/16/13	JNC	
2	ISSUED FOR REVIEW	07/22/13	JNC	
1	ISSUED FOR REVIEW	06/21/13	JNC	
NO.	REVISIONS	DATE	BY	DATE	12/16/2013	

GA:\CAD\127055\02-Civil\01-Contract\15-Traffic-Staging.dwg