


NOTE: CONTRACTOR TO MAINTAIN
MINIMUM 3.5m LANE WIDTHS

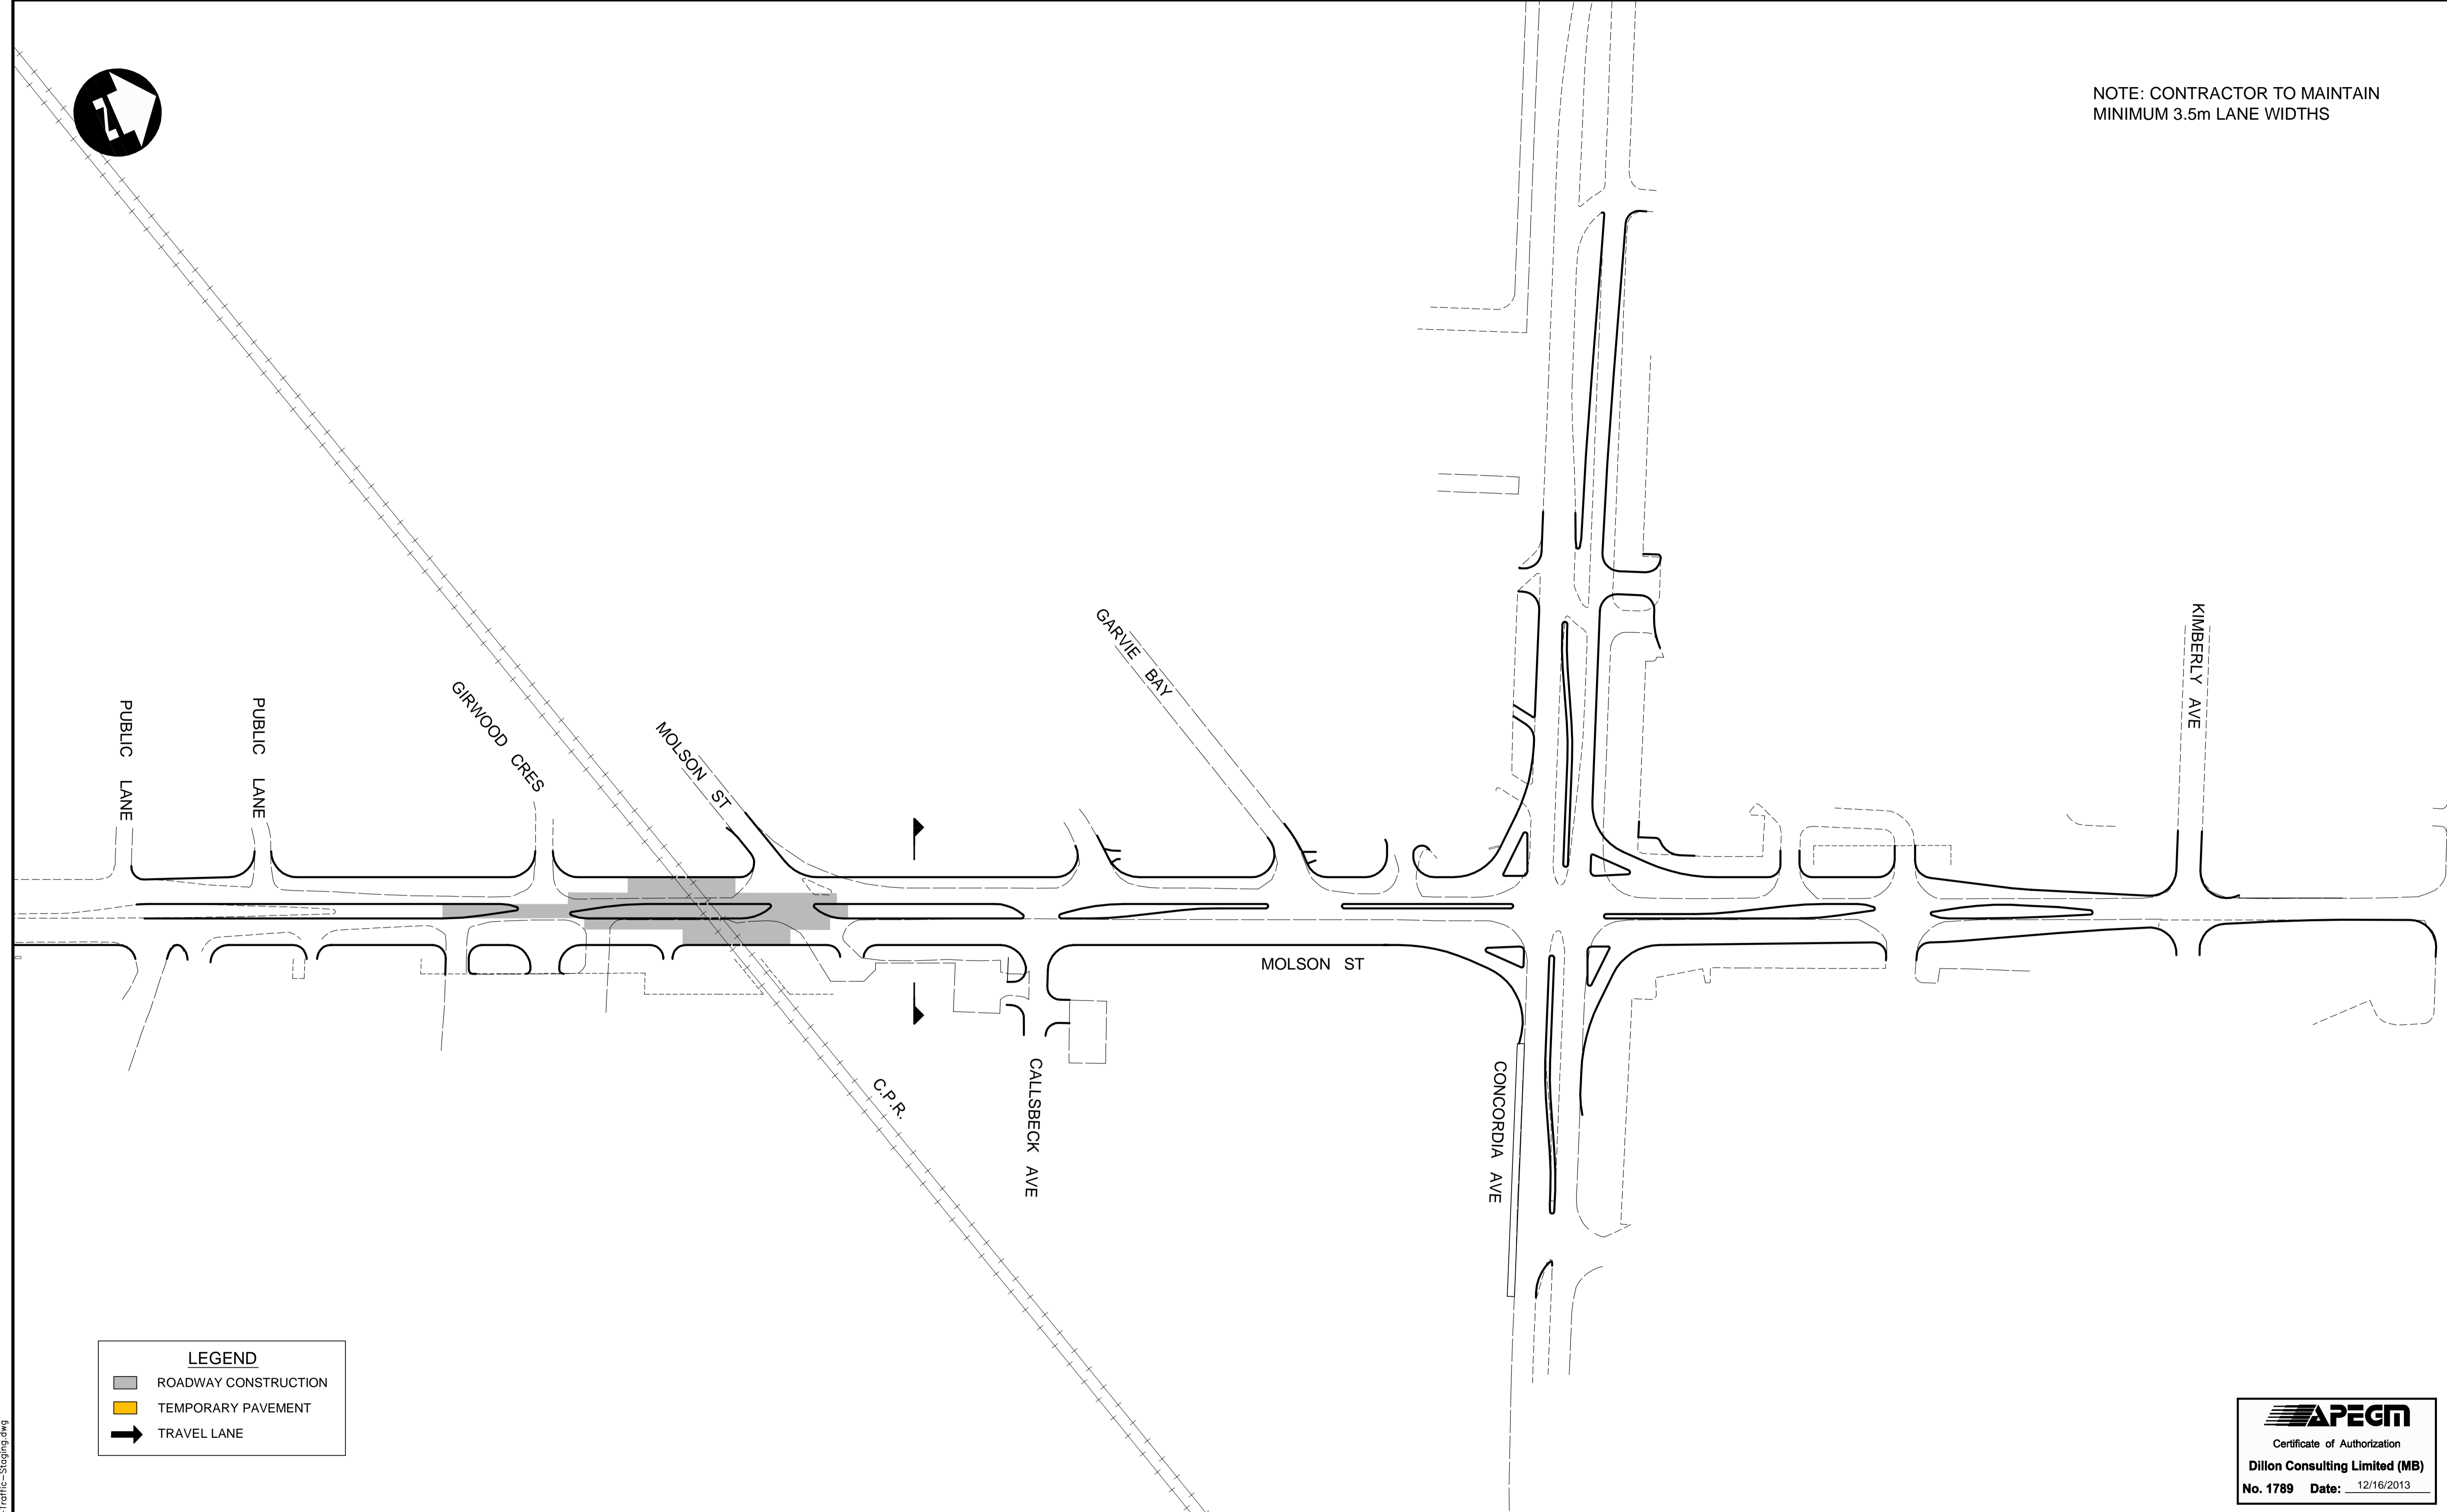

LEGEND	
	ROADWAY CONSTRUCTION
	TEMPORARY PAVEMENT
	TRAVEL LANE

APEGM
 Certificate of Authorization
Dillon Consulting Limited (MB)
 No. 1789 Date: 12/16/2013

EXISTING	LEGEND-PLAN	PROPOSED	EXISTING	LEGEND-PLAN	PROPOSED	EXISTING	LEGEND-PROFILE	PROPOSED
	WATERMAIN			HYDRO			WATERMAIN	
	HYDRANT			M.T.S.			HYDRANT	
	LAND DRAINAGE SEWER			WASTE WATER SEWER			LAND DRAINAGE SEWER	
	WASTE WATER SEWER			CATCH BASIN			JUNCTIONS	
	GAS			CONCRETE			PLANING	
	PAVING STONES			PROPERTY LINE			DRAINAGE ARROW	
	CURB RAMP							

UNDERGROUND STRUCTURES		B.M. ELEV.
SUPV. U/G STRUCTURES	DATE	
3	ISSUED FOR TENDER	12/16/13
2	ISSUED FOR REVIEW	07/22/13
1	ISSUED FOR REVIEW	06/21/13
NO.	REVISIONS	DATE

LOCATION OF UNDERGROUND STRUCTURES AS SHOWN ARE BASED ON THE BEST INFORMATION AVAILABLE, BUT NO GUARANTEE IS GIVEN THAT ALL EXISTING UTILITIES ARE SHOWN OR THAT THE GIVEN LOCATIONS ARE EXACT. CONFIRMATION OF EXISTENCE AND EXACT LOCATION OF ALL SERVICES MUST BE OBTAINED FROM THE INDIVIDUAL UTILITIES BEFORE PROCEEDING WITH CONSTRUCTION.

DESIGNED BY	JMS/MRD
DRAWN BY	TJH
CHECKED BY	JNC
APPROVED BY	DPK
HOR. SCALE	NTS
VERTICAL	
DATE	12/16/2013

DILLON CONSULTING

RELEASED FOR CONSTRUCTION

DATE

ENGINEER'S SEAL

PROVINCE OF MANITOBA
 ORIGINAL STAMPED BY
J.N. CRANG
 12/16/2013
 REGISTERED PROFESSIONAL ENGINEER

CONSULTANT PROJECT NUMBER
12-7055

THE CITY OF WINNIPEG
 PUBLIC WORKS DEPARTMENT

Winnipeg

PANET ROAD/MOLSON STREET
 RECONSTRUCTION AND TWINNING

CITY DRAWING NUMBER
P-3350-13

SHEET
13 OF **45**

CONSULTANT DRAWING NUMBER

CONSTRUCTION-TRAFFIC STAGING - PHASE 3

GA-CAD\127055\02-Civil\01-Contract\15-Traffic-Staging.dwg