

Drawing Title:

SANDBOX WITH WOOD SEAT

Drawing No:

SCD-247

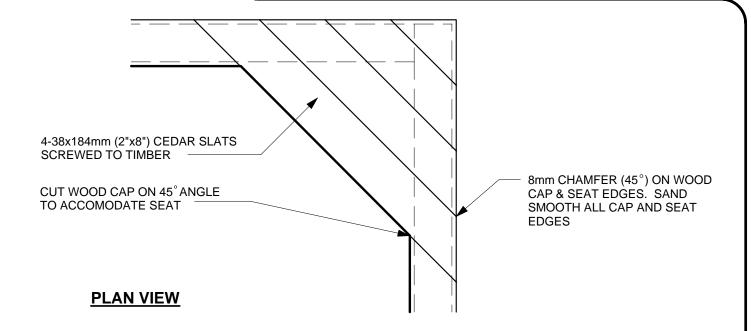

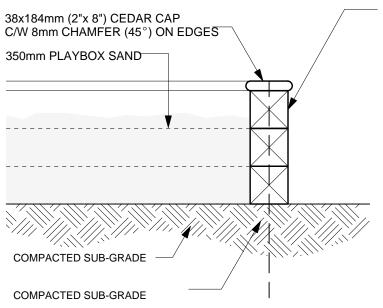

SANDBOX

3-140x140mm (6" x 6") CEDAR FINISHED TIMBERS

NOTES:

- 1. All timbers and cap boards shall be full length of each side.
- 2. Base course timbers shall be pinned with a minimum of three (3) 19mm dia. by 900mm rebar evenly spaced.
- 3. All rows of timber above base course shall be securely spiked with a minimum of three (3) 12mm dia. by 250mm spikes.
- 4. All corners shall be lap joints and spiked through. Sand smooth all cuts.
- 5. Cap boards shall be predrilled and screwed with two screws at each end of the cap and on both sides at 600mm O.C. Screws shall be sized to suit.

CROSS SECTION

DIMENSIONS SHOWN ARE IN MILLIMETRES UNLESS OTHERWISE SPECIFIED

REVISION:

DATE: January 12, 2012

SCALE: NTS DRAWN BY: SP

The City of Winnipeg

Planning, Property and Development Department Planning and Land Use Division

Unit 15 - 30 Fort Street, Winnipeg, MB, R3C 4X5

