
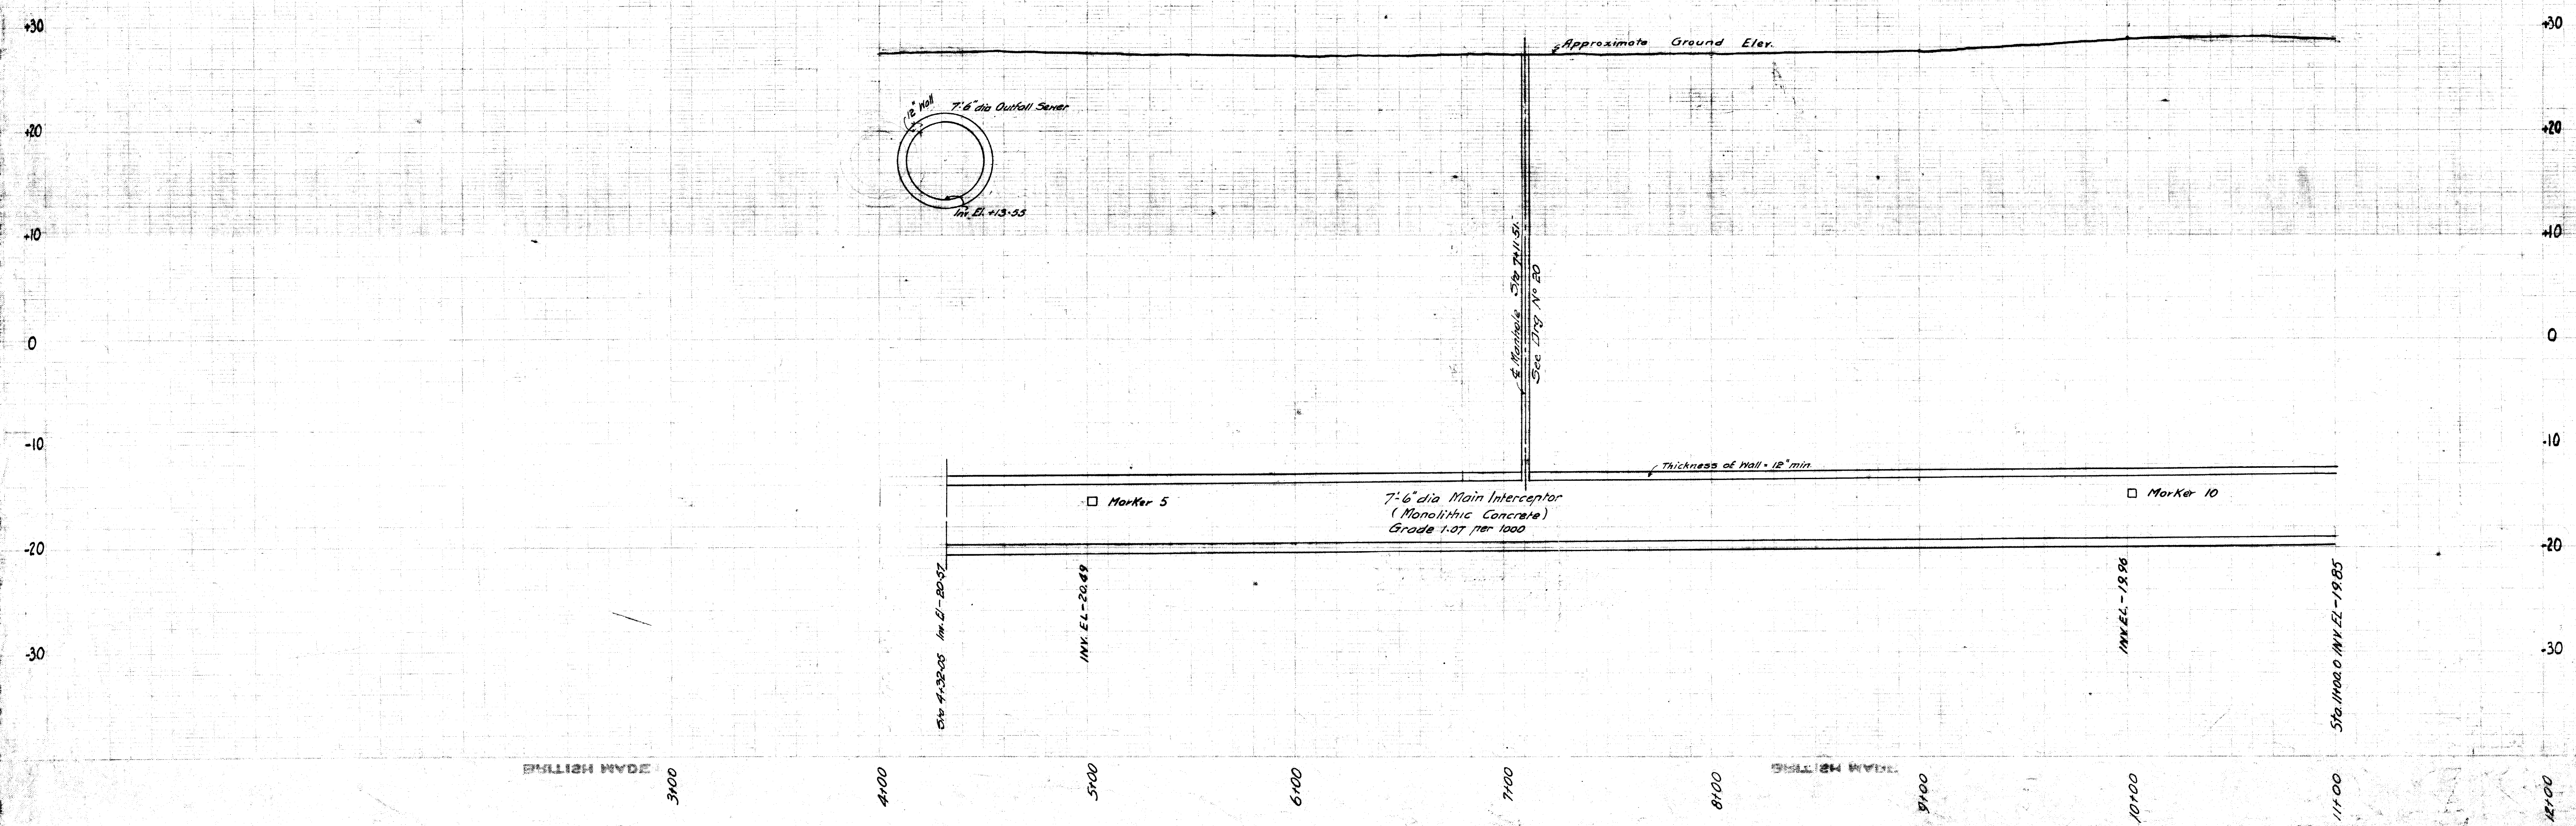


File #
IN 10064

REF. or DRAWING No.

DETAILS

93

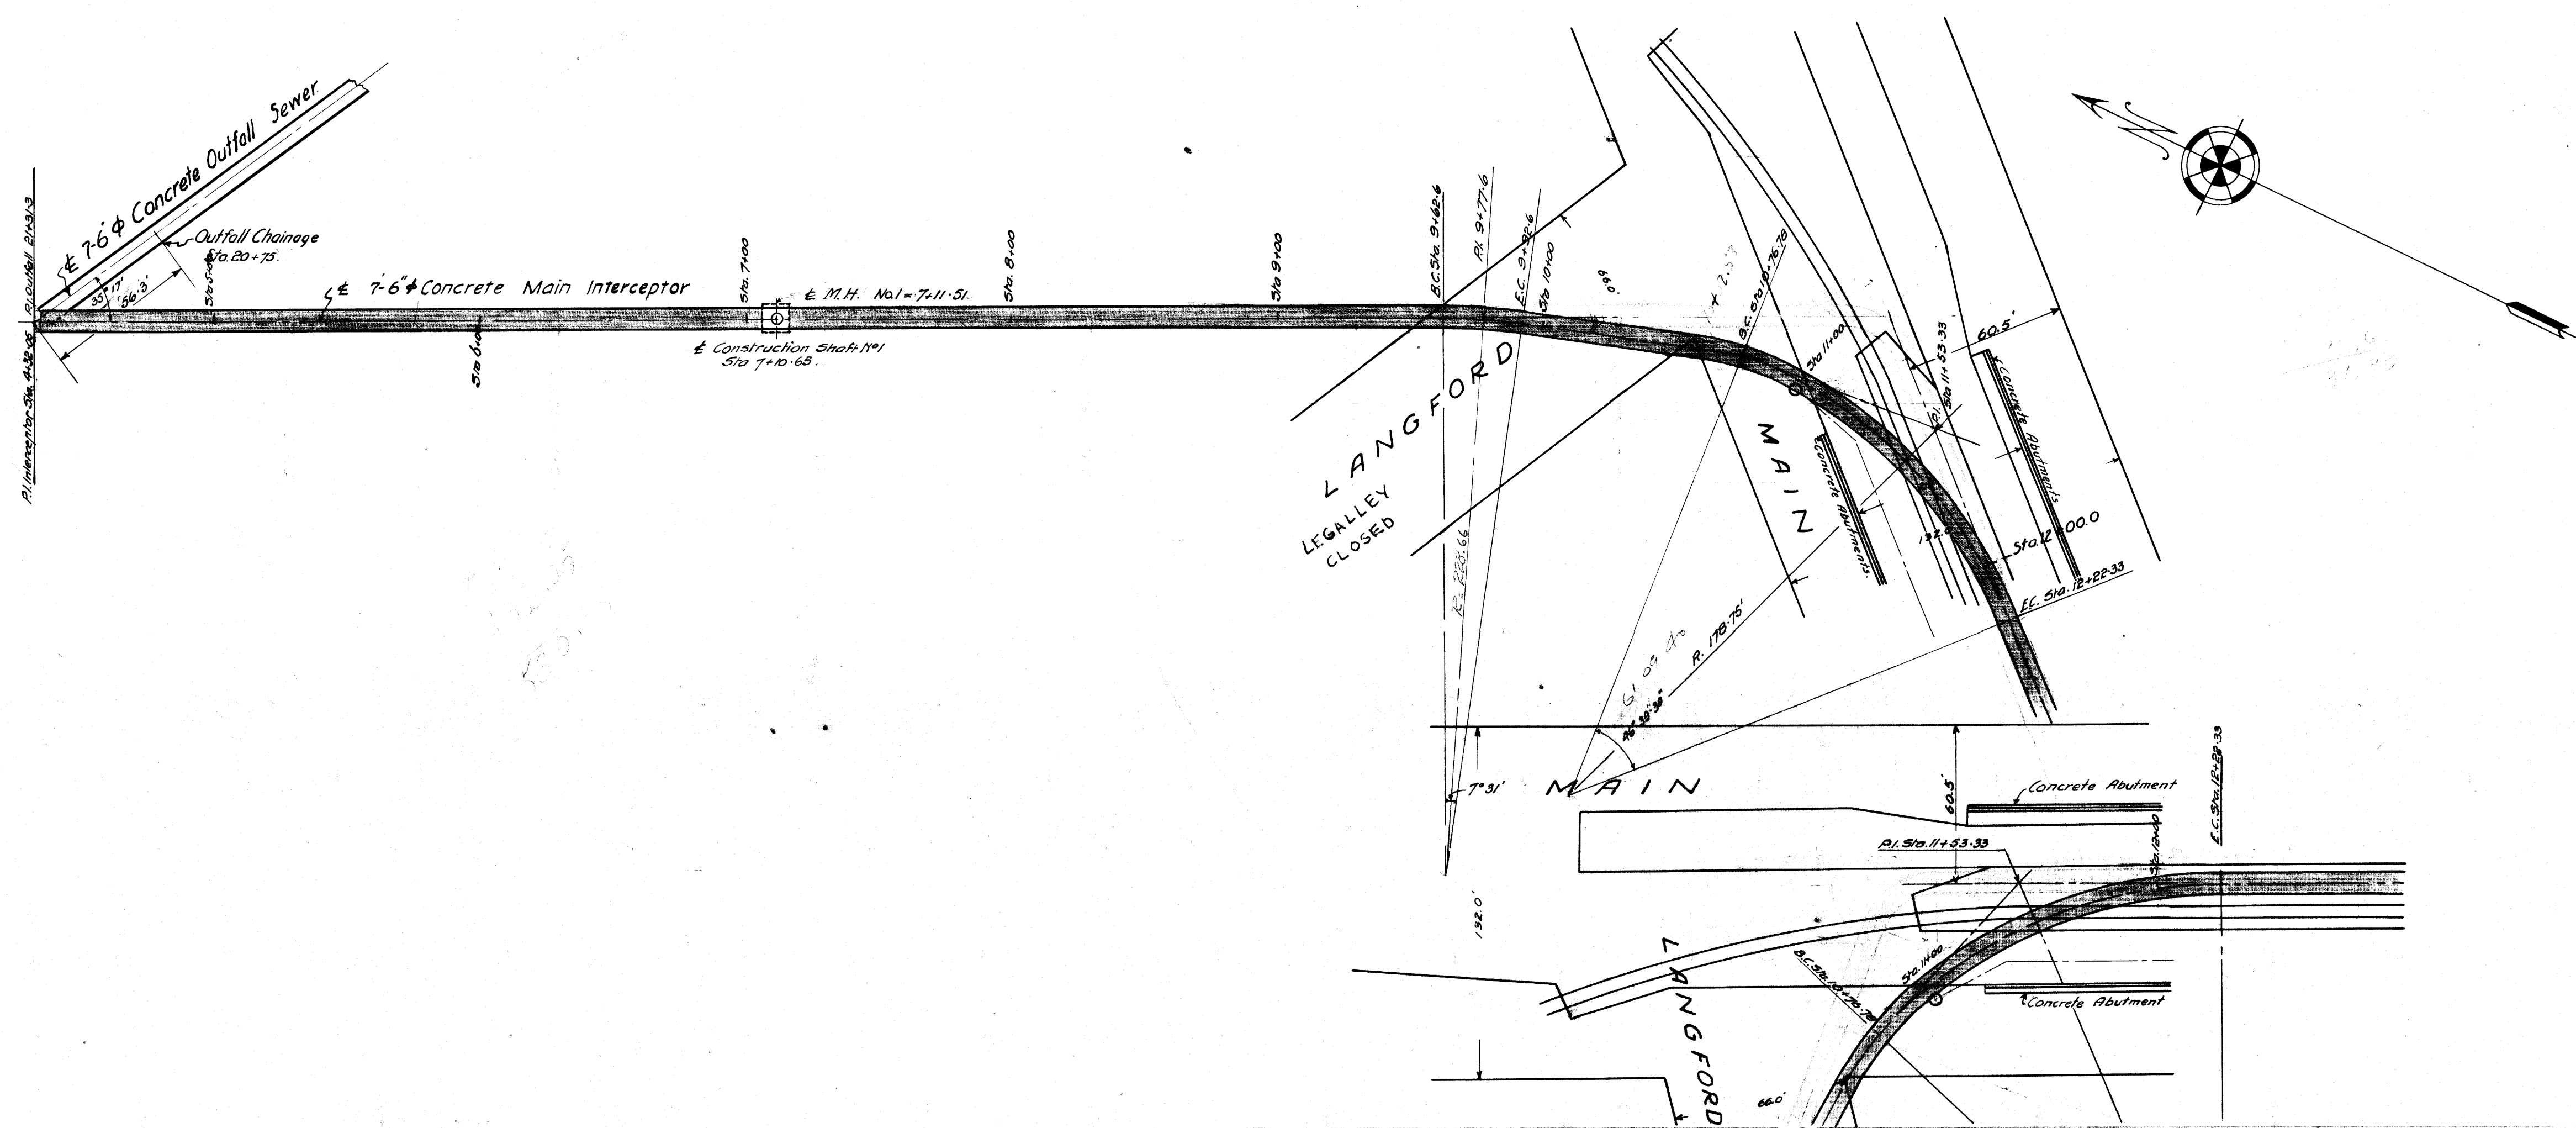

36.6
- 30.25
36.35

35.7
34.2
34.2

APPROVED
4/15/64

| CRENSHAW WATER & SEWER DEPT. | |
|---|------------------|
| PROJECT | MAIN INTERCEPTOR |
| PLANS | PLANS & PROFILE |
| DATE | MAY 12, 1964 |
| NO. | 93 |
| SCALE | |
| DESIGNED BY | |
| CHECKED BY | |
| APPROVED BY | |
| REVISION | |
| <small> Revision A: March 18, 1964 - Change of Detail Sewer utilized. Revision B: Apr. 17, 1964 - Partitions corrected. Revision C: Apr. 17, 1964 - Change of Manhole revised. </small> | |