




Certificate of Authorization


Stantec Consulting Ltd.


No. 1301 Date:\_

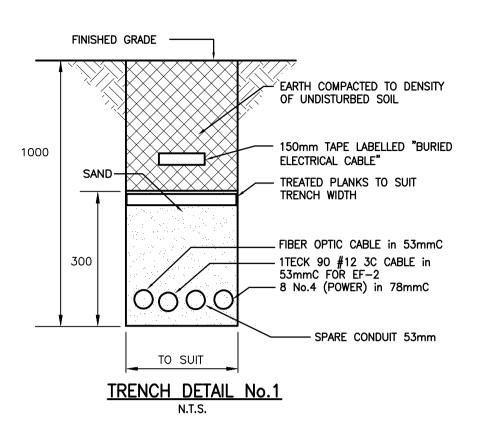


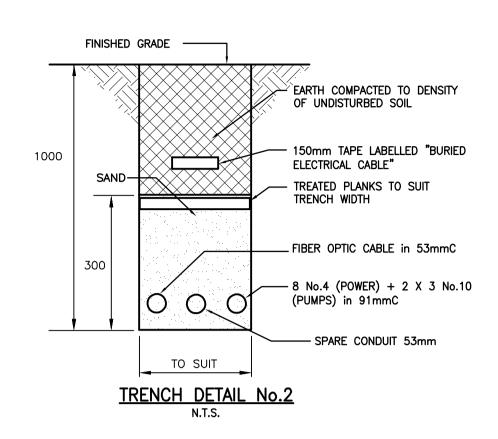

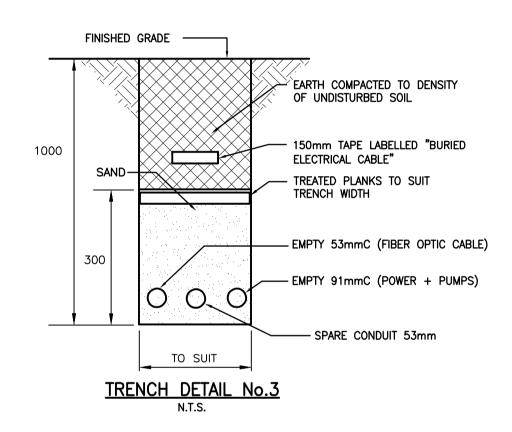

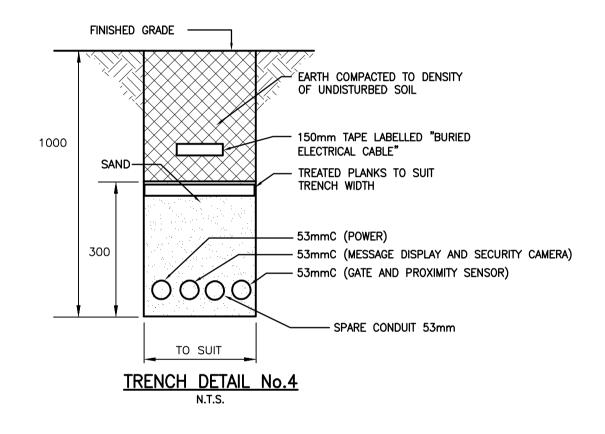

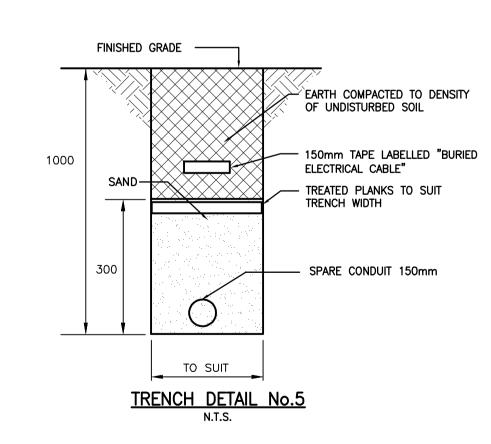

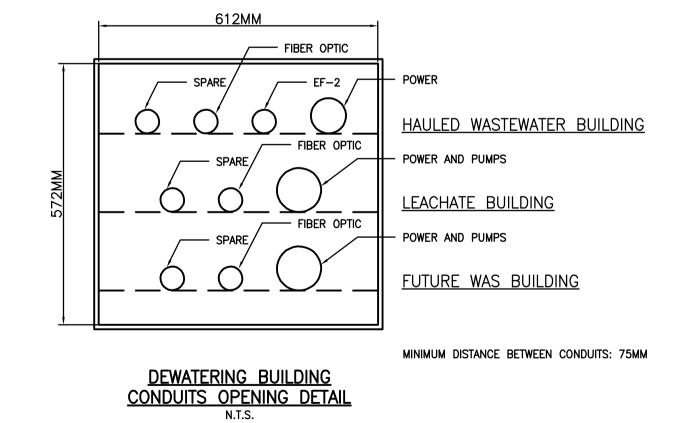

**METRIC** 

WHOLE NUMBERS INDICATE MILLIMETRES DECIMALIZED NUMBERS INDICATE METRES

## **WARNING**

IF POWER EQUIPMENT OR EXPLOSIVES ARE TO BE USED FOR EXCAVATION ON THIS PROJECT THE CONTRACTOR 1) NOTIFY THE GAS COMPANY OF THE PROPOSED LOCATION OF EXCAVATION. 2) TAKE PRECAUTION TO AVOID DAMAGE TO GAS COMPANY INSTALLATIONS.

SEE PROVINCIAL REGULATION 140/92 FOR DETAILS

LOCATION APPROVED UNDERGROUND STRUCTURES
SUPV. U/G STRUCTURES DATE COMMITTEE
NOTE:  LOCATION OF UNDERGROUND STRUCTURES AS SHOWN ARE BASED ON THE BEST INFORMATION AVAILABLE BUT NO GUARANTEE IS GIVEN THAT ALL EXISTING UTILITIES ARE SHOWN OR THAT THE GIVEN LOCATIONS ARE EXACT. CONFIRMATION OF EXISTENCE AND EXACT LOCATION OF ALL SERVICES MUST BE OBTAINED FROM THE INDIVIDUAL UTILITIES BEFORE PROCEEDING WITH CONSTRUCTION.

VED URES	B.M. ELEV.				96	Stante	Stantec Consulting Ltd.		ENGINEER'S SEAL
ATE					Stantec	905 Waverley Street, Winnipeg, Manitoba Tel 204-489-5900 Fax 204-453-9012			ORIGINALLY SIGNED BY:
					DESIGNED BY	S.T.	CHECKED BY	D.D	SLOBODAN TREBIC FEB 16, 2010
S AS ORMATION EN WN OR T. T S					DRAWN BY	S.T.	APPROVED BY		125 13, 2313
	В	REVISED AS PER ADDENDUM #2			HOR. SCALE:	_	RELEASED FOR CONSTRUCTION:  DATE		
	Α	ISSUED FOR TENDER	10.02.16	S.T.	VERTICAL:				TENDER NO.
	NO.	REVISIONS	DATE	BY	DATE 09.11.2	:0			822-2009



NORTH END WATER POLLUTION CONTROL CENTRE HAULED WASTEWATER RECEIVING FACILITIES HAULED WASTEWATER AND LEACHATE RECEIVING BUILDINGS

SITE PLAN, TRENCH DETAILS

I-0101A-E0005-001

01/000