


M21-Da
TYPE D-T BREAKAWAY BASE

M21-Db
TYPE D-T BREAKAWAY BASE

M21-Dc-E
TYPE D-T BREAKAWAY BASE

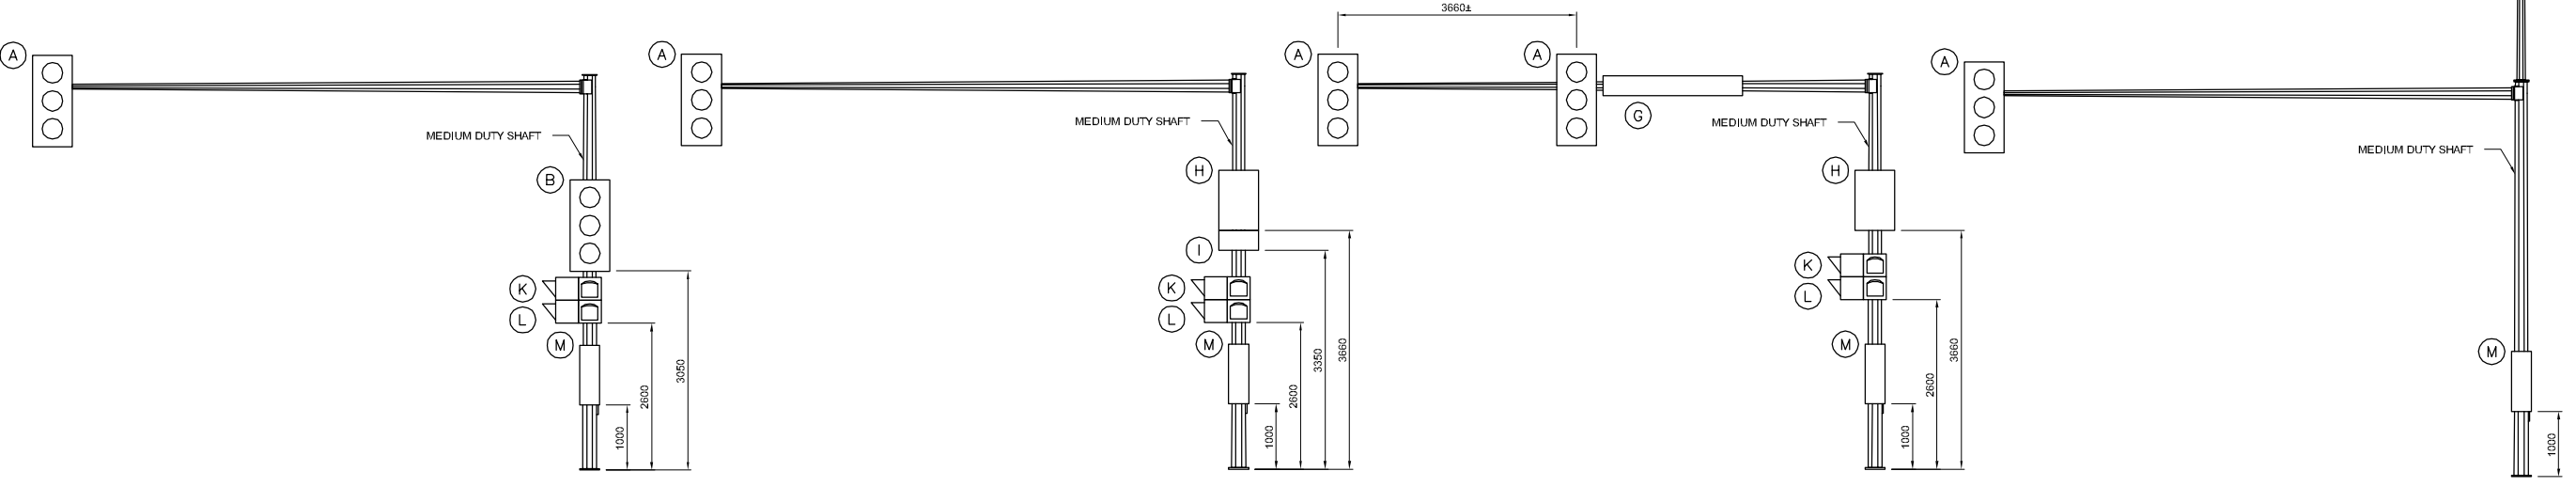

M26-Da
TYPE D-T BREAKAWAY BASE


M26-Db
TYPE D-T BREAKAWAY BASE

M26-Dc
FIXED BASE

M26-Dd-E
TYPE D-T BREAKAWAY BASE

NOTE:

- REFER TO SHEET 1 FOR DESIGN NOTES AND ATTACHMENT DATA.
- REFER TO LOAD CONFIGURATIONS THIS SHEET FOR BREAKAWAY BASE TYPE.
- LOAD CONFIGURATIONS SHOWING ARM REACH TO THE LEFT, REACH TO THE RIGHT ALSO PERMITTED.

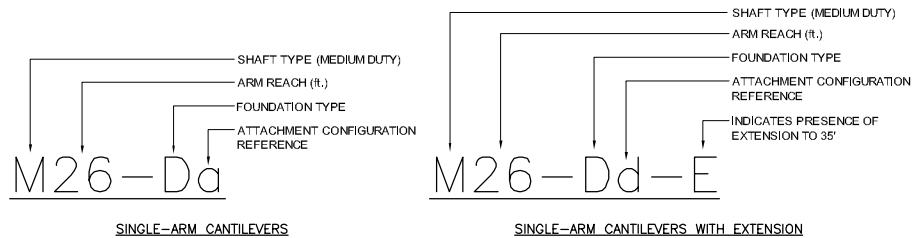

NAMING CONVENTION

REDUCED DRAWING
N.T.S.

APEGM
Certificate of Authorization
Dillon Consulting Limited (MB)
No. 1789 Date: JAN. 14, 2013

THE CITY OF WINNIPEG
PUBLIC WORKS DEPARTMENT

Winnipeg

ATTACHMENT CONFIGURATIONS
FOR MEDIUM DUTY
STRUCTURES - 21' & 26' ARMS

CITY DRAWING NUMBER
N/A

SHEET 5 OF 13

CONSULTANT DRAWING NUMBER
N/A

| | | | | |
|-------------------------------|------------------------|---------------------------|--------------------------------------|--|
| B.M. ELEV. | DESIGNED BY CDW | | ENGINEER'S SEAL | |
| | DRAWN BY JGW | | | |
| | CHECKED BY SSR | | | |
| | APPROVED BY - | | | |
| | HOR. SCALE VERTICAL | RELEASED FOR CONSTRUCTION | CONSULTANT PROJECT NUMBER 12-5954 | |
| 1 ISSUED BY DILLON CONSULTING | 1/14/13 | CDW | | |
| NO. REVISIONS | DATE | BY | DATE | |

G:\CAD\125954\Contract\POLE CONFIGURATIONS.dwg