REMOVALS SILVER AVE




SITE IMPROVEMENTS





→ 3M → REMOVE 25 SQ. M +/-OF SCRUB BRUSH EXISTING 4' CHAIN LINK -FENCE TO REMAIN (10m+/-) REMOVE BENCH-REMOVE EXISTING -4' CHAIN LINK (19M+/-) REMOVE WASTE RECEPTICAL REMOVE EXISTING 10' CHAIN LINK FENCE 63M (WEST SIDE ONLY) 35 WILLOW TREES H TO BE REMOVED BY OTHERS ASPHALT TO BE SAW CUT AND ASPHALT AND BASE ∫ВЕ RЕМФVЕD (430 SQ. М) – REMOVE WASTE RECEPTICAL REMOVE EXISTING -4' CHAIN LINK (34M+/-) REMOVE BENCH-

SILVER AVE AREA TO BE SODDED -

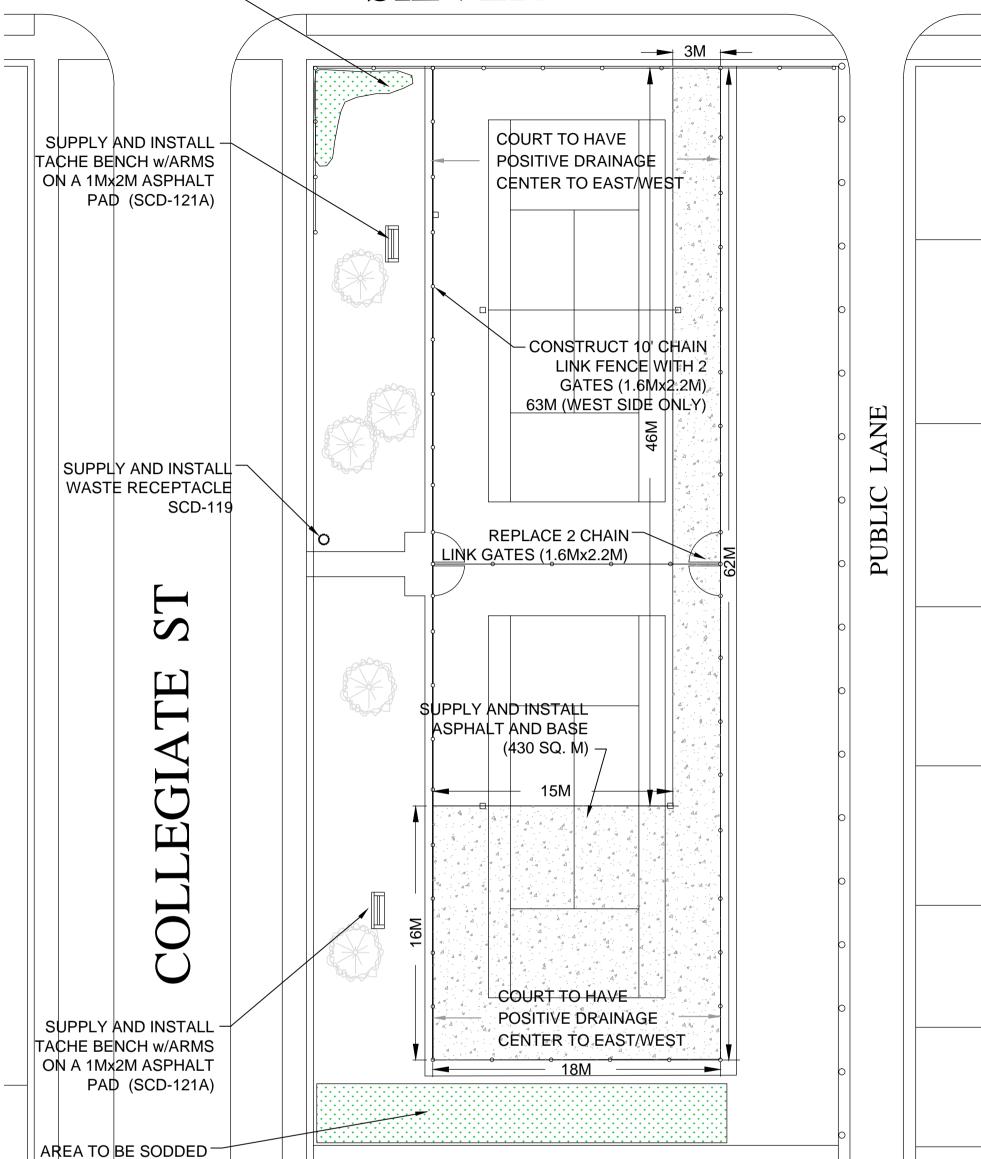

METRIC


WHOLE NUMBERS INDICATE MILLIMETRES

DECIMALIZED NUMBERS INDICATE METRES


WARNING


IF POWER EQUIPMENT OR EXPLOSIVES ARE TO BE USED FOR EXCAVATION ON THIS PROJECT THE CONTRACTOR MUST: 1) NOTIFY THE GAS COMPANY OF THE PROPOSED LOCATION OF EXCAVATION.

2) TAKE PRECAUTION TO AVOID DAMAGE TO GAS COMPANY INSTALLATIONS. SEE PROVINCIAL REGULATION 210/72 FOR DETAILS

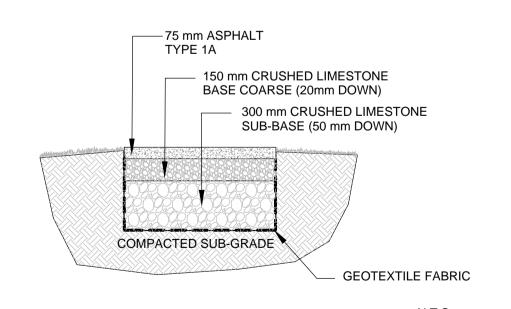

N.T.S. DETAIL A ASPHALT PAVEMENT (TYPICAL)

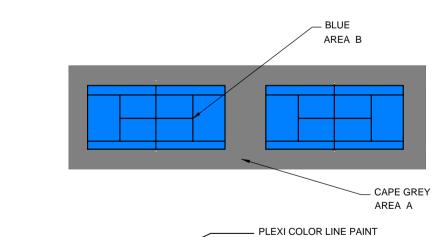

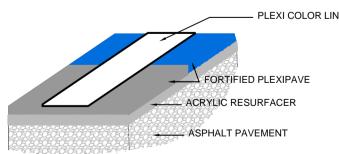

DETAIL B PLEXIPAVE SURFACING

200 WM	WATERMAIN	200 WM		SL, HYDRO		<u>150 WM</u> _	WATERMAIN	150 WM	LOCATION APPROVE
-\$-	HYDRANT	\rightarrow		MTS		t	HYDRANT	+	
\otimes	VALVE	8		TRAFFIC SIGNALS		X	VALVE	X	UNDERGROUND STRUCTURE
525 LDS	LAND DRAINAGE SEWER	525 LDS	50 GAS	GAS	50 GAS	300 LDS _	LAND DRAINAGE SEWER	300 LDS	
375_WWS_	WASTEWATER SEWER	375_WWS	+	SURVEY BAR		_250 <u>WW</u> S_	WASTEWATER SEWER	250 WWS	SUPV. U/G STRUCTURES DA COMMITTEE
\circ	MANHOLE	0				X	TOP OF ASPHALT	(00.00)	NOTE:
	CATCH BASIN		$\longrightarrow \triangleright$	BASE, POLE & LUMINARE			TOP OF LIMESTONE BASE	00.000	LOCATION OF UNDERGROUND STRUCTURES
∇	CURB INLET	▼		BURIED LIGHT CABLE					SHOWN ARE BASED ON THE BEST INFORMATION AVAILABLE BUT NO GUARANTEE IS GIVEN
\triangleleft	REDUCER	•	{}	TREE					THAT ALL EXISTING UTILITIES ARE SHOWN C
\times	COUPLER	X							THAT THE GIVEN LOCATIONS ARE EXACT. CONFIRMATION OF EXISTENCE AND EXACT
5	ANODE	2							LOCATION OF ALL SERVICES MUST BE OBTAINED FROM THE INDIVIDUAL UTILITIES
EXISTING	LEGEND-PLAN	PROPOSED	EXISTING	LEGEND-PLAN	PROPOSED	EXISTING	LEGEND-PROFILE	PROPOSED	BEFORE PROCEEDING WITH CONSTRUCTION

35 WILLOW TREES

TO BE REMOVED

OVED CTURES	B.M. ELE\		FIELD BOOK #:		
TURES	POS	TED TO LBIS			
DATE					
DATE					
CTURES AS					
FORMATION IVEN					
IOWN OR					
ACT. EXACT	2	FOR	CONSTRUC	CTION 1	3/8/13
E LITIES	1	FOR	REVIEW		9/8/13
UCTION.	NO.	REVISIONS			DATE

100 SQ. M

B.M. FIELD BOOK #:		FIELD BOOK #:		CITTY OF WINNIPEG			LANDSCAPE ARCHITECT'S/ ENGINEER'S SEAL			
POSTED TO LBIS					URBAN DESIGN					
					PAIRIKS ANID IPUBILIC SIPACES					
					DESIGNED BY	TB	CHECKED BY	RZ	-	
					DRAWN BY	ТВ	APPROVED BY	RZ		
			7 /0 /4 7	,	HOR. SCALE		RELEASED FOR			
2	FOR CONSTRUC	CTION 1	3/8/13		HOIL GOALL	NTS	NTS CONSTRUCTION DATE		339-2012	
1	FOR REVIEW		9/8/13	TB	VERTICAL				FILENAME : R	IVER HEIGHTS LAWN
NO.	REVISIONS		DATE	BY	DATE				BO	BOWLING GREEN LIGHTING

N.T.S.

GENERAL

- 1. THE CONTRACTOR SHALL ADHERE TO THE FOLLOWING CITY OF WINNIPEG STANDARD CONSTRUCTION SPECIFICATIONS:
 - SUB-GRADE, SUB-BASE AND BASE COURSE CONSTRUTION SUPPLY AND INSTALLATION OF GEOTEXTILE FABRICS CW 3170-R3 EARTHWORK AND GRADING CW 3410-R7 ASPHALTIC CONCRETE PAVEMENT WORKS CW 3510-R8 SODDING
- THE CONTRACTOR SHALL PROVIDE ALL MATERIALS, LABOUR AND EQUIPMENT NECESSARY FOR EXCAVATION, REMOVAL, INSTALLATION AND RESTORATION OF THE JOB.
- 3. EXAMINE ALL PLANS AND SPECIFICATIONS PERTAINING TO THIS JOB. NOTIFY THE CONTRACT ADMINISTRATOR OF ERRORS OR OMISSIONS BEFORE COMMENCING THIS JOB.
- 4. THE CONTRACTOR SHALL OBTAIN ALL NECESSARY PERMITS, PAY ALL NECESSARY FEES AND GIVE ALL NECESSARY NOTICES.
- 5. ACCESS TO THE SITE WILL BE DETERMINED AT A PRE-CONSTRUCTION MEETING. THE ACCESS SHALL BE MAINTAINED AND RESTORED BY THE CONTRACTOR AT HIS OWN EXPENSE AND APPROVED BY THE CONTRACT ADMINISTRATOR


DELIVERABLES

- 1. THE CONTRACTOR SHALL MAINTAIN ONE SET OF PLANS AT JOB SITE WHICH HE SHALL CLEARLY NOTE ALL CHANGES OR DEVIATIONS FROM THE CONTRACT DOCUMENT AS THE JOB PROGRESSES
- 2. PLEXIPAVE SURFACING AND COLOUR LINE PAINTING SHALL BE APPLIED IN ADHERENCE TO MANUFACTURERS DIRECTIONS AND SPECIFICATIONS.

LAYOUT

 THE CONTRACTOR SHALL LAYOUT ALL WORK, ESTABLISHING ALL LINES, LEVELS AND CENTRES AND SHALL ASSUME RESPONSIBILITY FOR ANY ERRORS RESULTING FROM FAILURE TO USE ADEQUATE CAUTION.

PLEXIPAVE SURFACE SILVER AVE

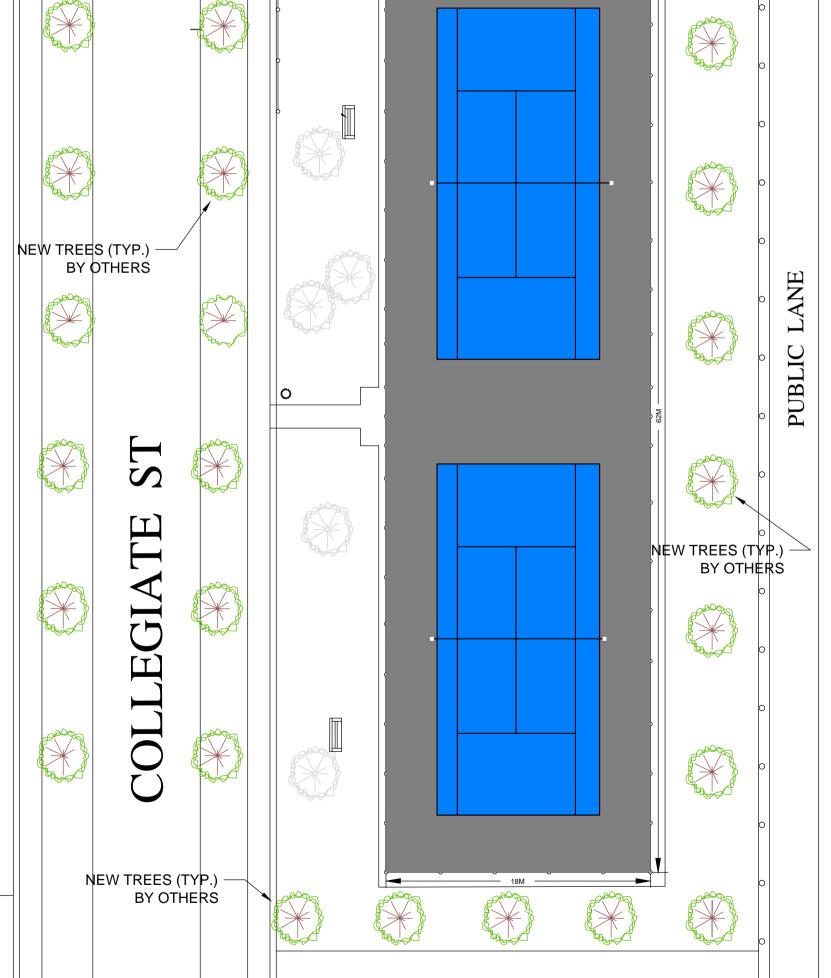



THE CITY OF WINNIPEG Planning, Property and Development Depart.

COLLEGIATE TENNIS COURTS RECONSTRUCTION COLLEGIATE ST. & SILVER AVE.

SHEET 1 OF 1 CITY DRAWING NUMBER

C.38-H