


LANDSCAPE ARCHITECTURE • URBAN DESIGN • GOLF COURSE ARCHITECTURE

ubt please ask

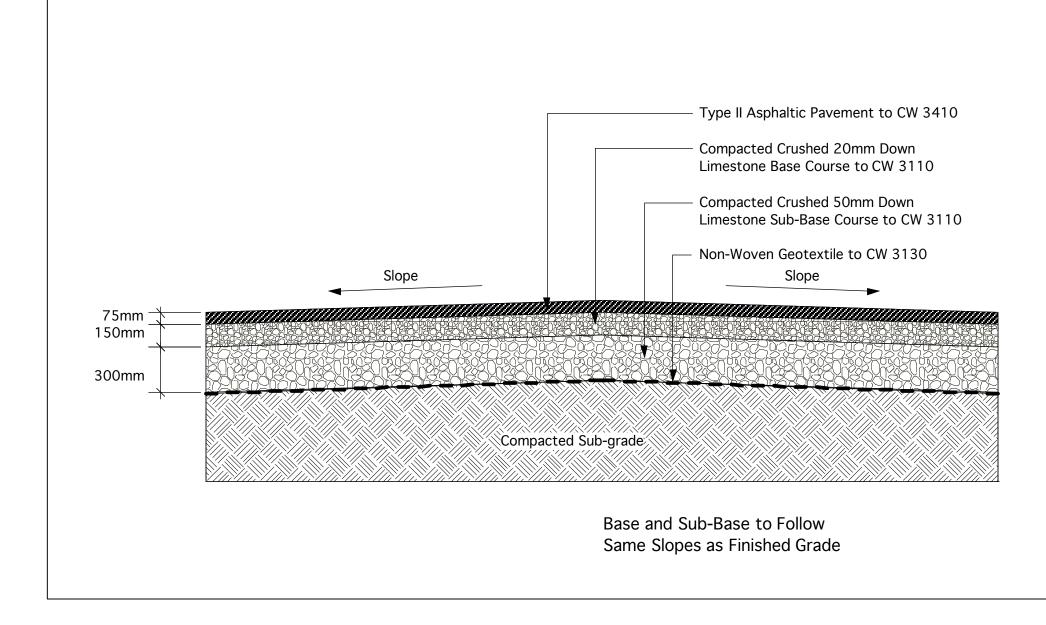


3 ASPHALT AND BASE FOR HOCKEY RINK

L6 NTS

Location of underground structures as shown are based on the best information available but no guarantee is given that all existing utilities are shown or that the given locations are exact. Confirmation of existence and exact location of all services must be obtained from the individual utilities before proceeding with construction.



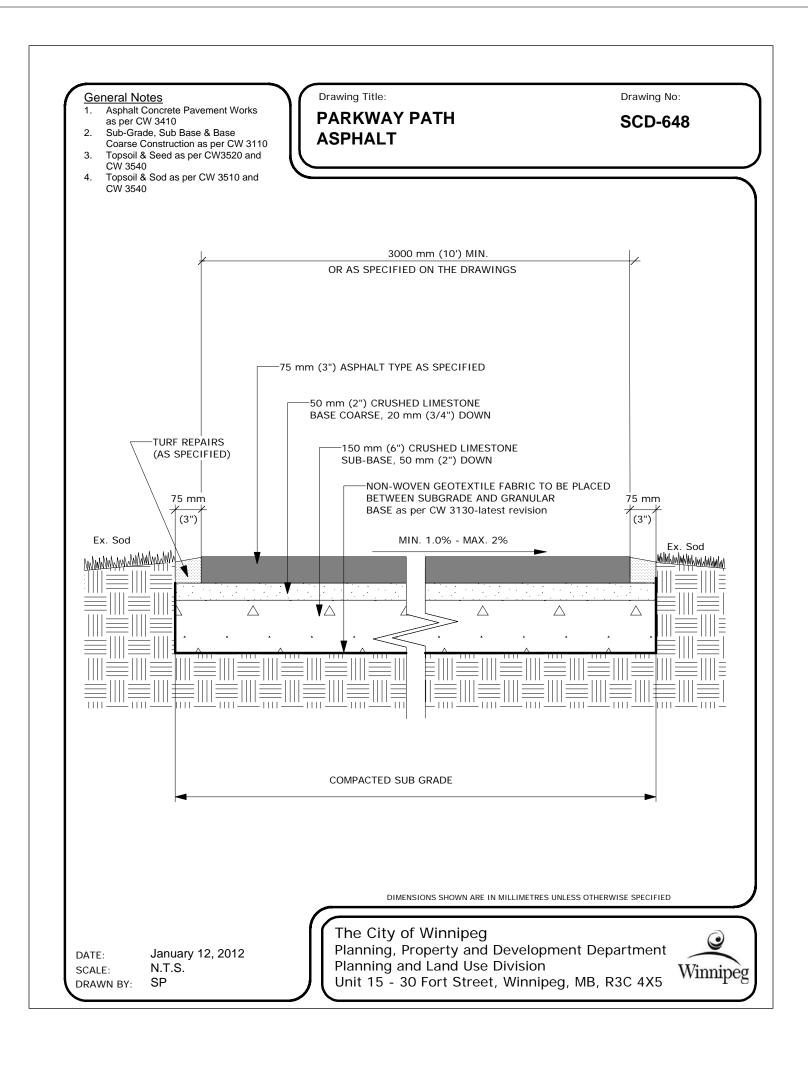

EASED FOR CONSTRUCTION DATE:			DESIGNED BY	DRAWING TITLE		
			LLW			
			DRAWN BY	DETAILS		
			LLW			
				PROJECT TITLE CENTRAL CC / FREIGHT HOUSE HOCKEY RINK & SPORT COURTS 200 ISABEL STREET WINNIPEG CITY DRAWING NO. SHEET NO. OF L6 6 CONSULTANT DRAWIN 1304	CITY DRAWING NO.	
ease for Tender	13/08/13		DW			
DESIGN SUBMISSION	02/08/13	LLW	HORIZONTAL SCALE			
DESIGN SUBMISSION	05/07/13	LLW	AS SHOWN DATE AUGUST 2, 2013		L6 6	
					CONSULTANT DRAWING NO.	
/ISION	DATE	BY			1304	