


NOTES:

- FOR GENERAL NOTES SEE SHEET CS0001
- FOR EXISTING / PROPOSED UTILITY LAYOUT SEE C-1001 TO C-1009

AL - 8416594

8035-11-21

ACCOMMOD_DEFAULT.CTP

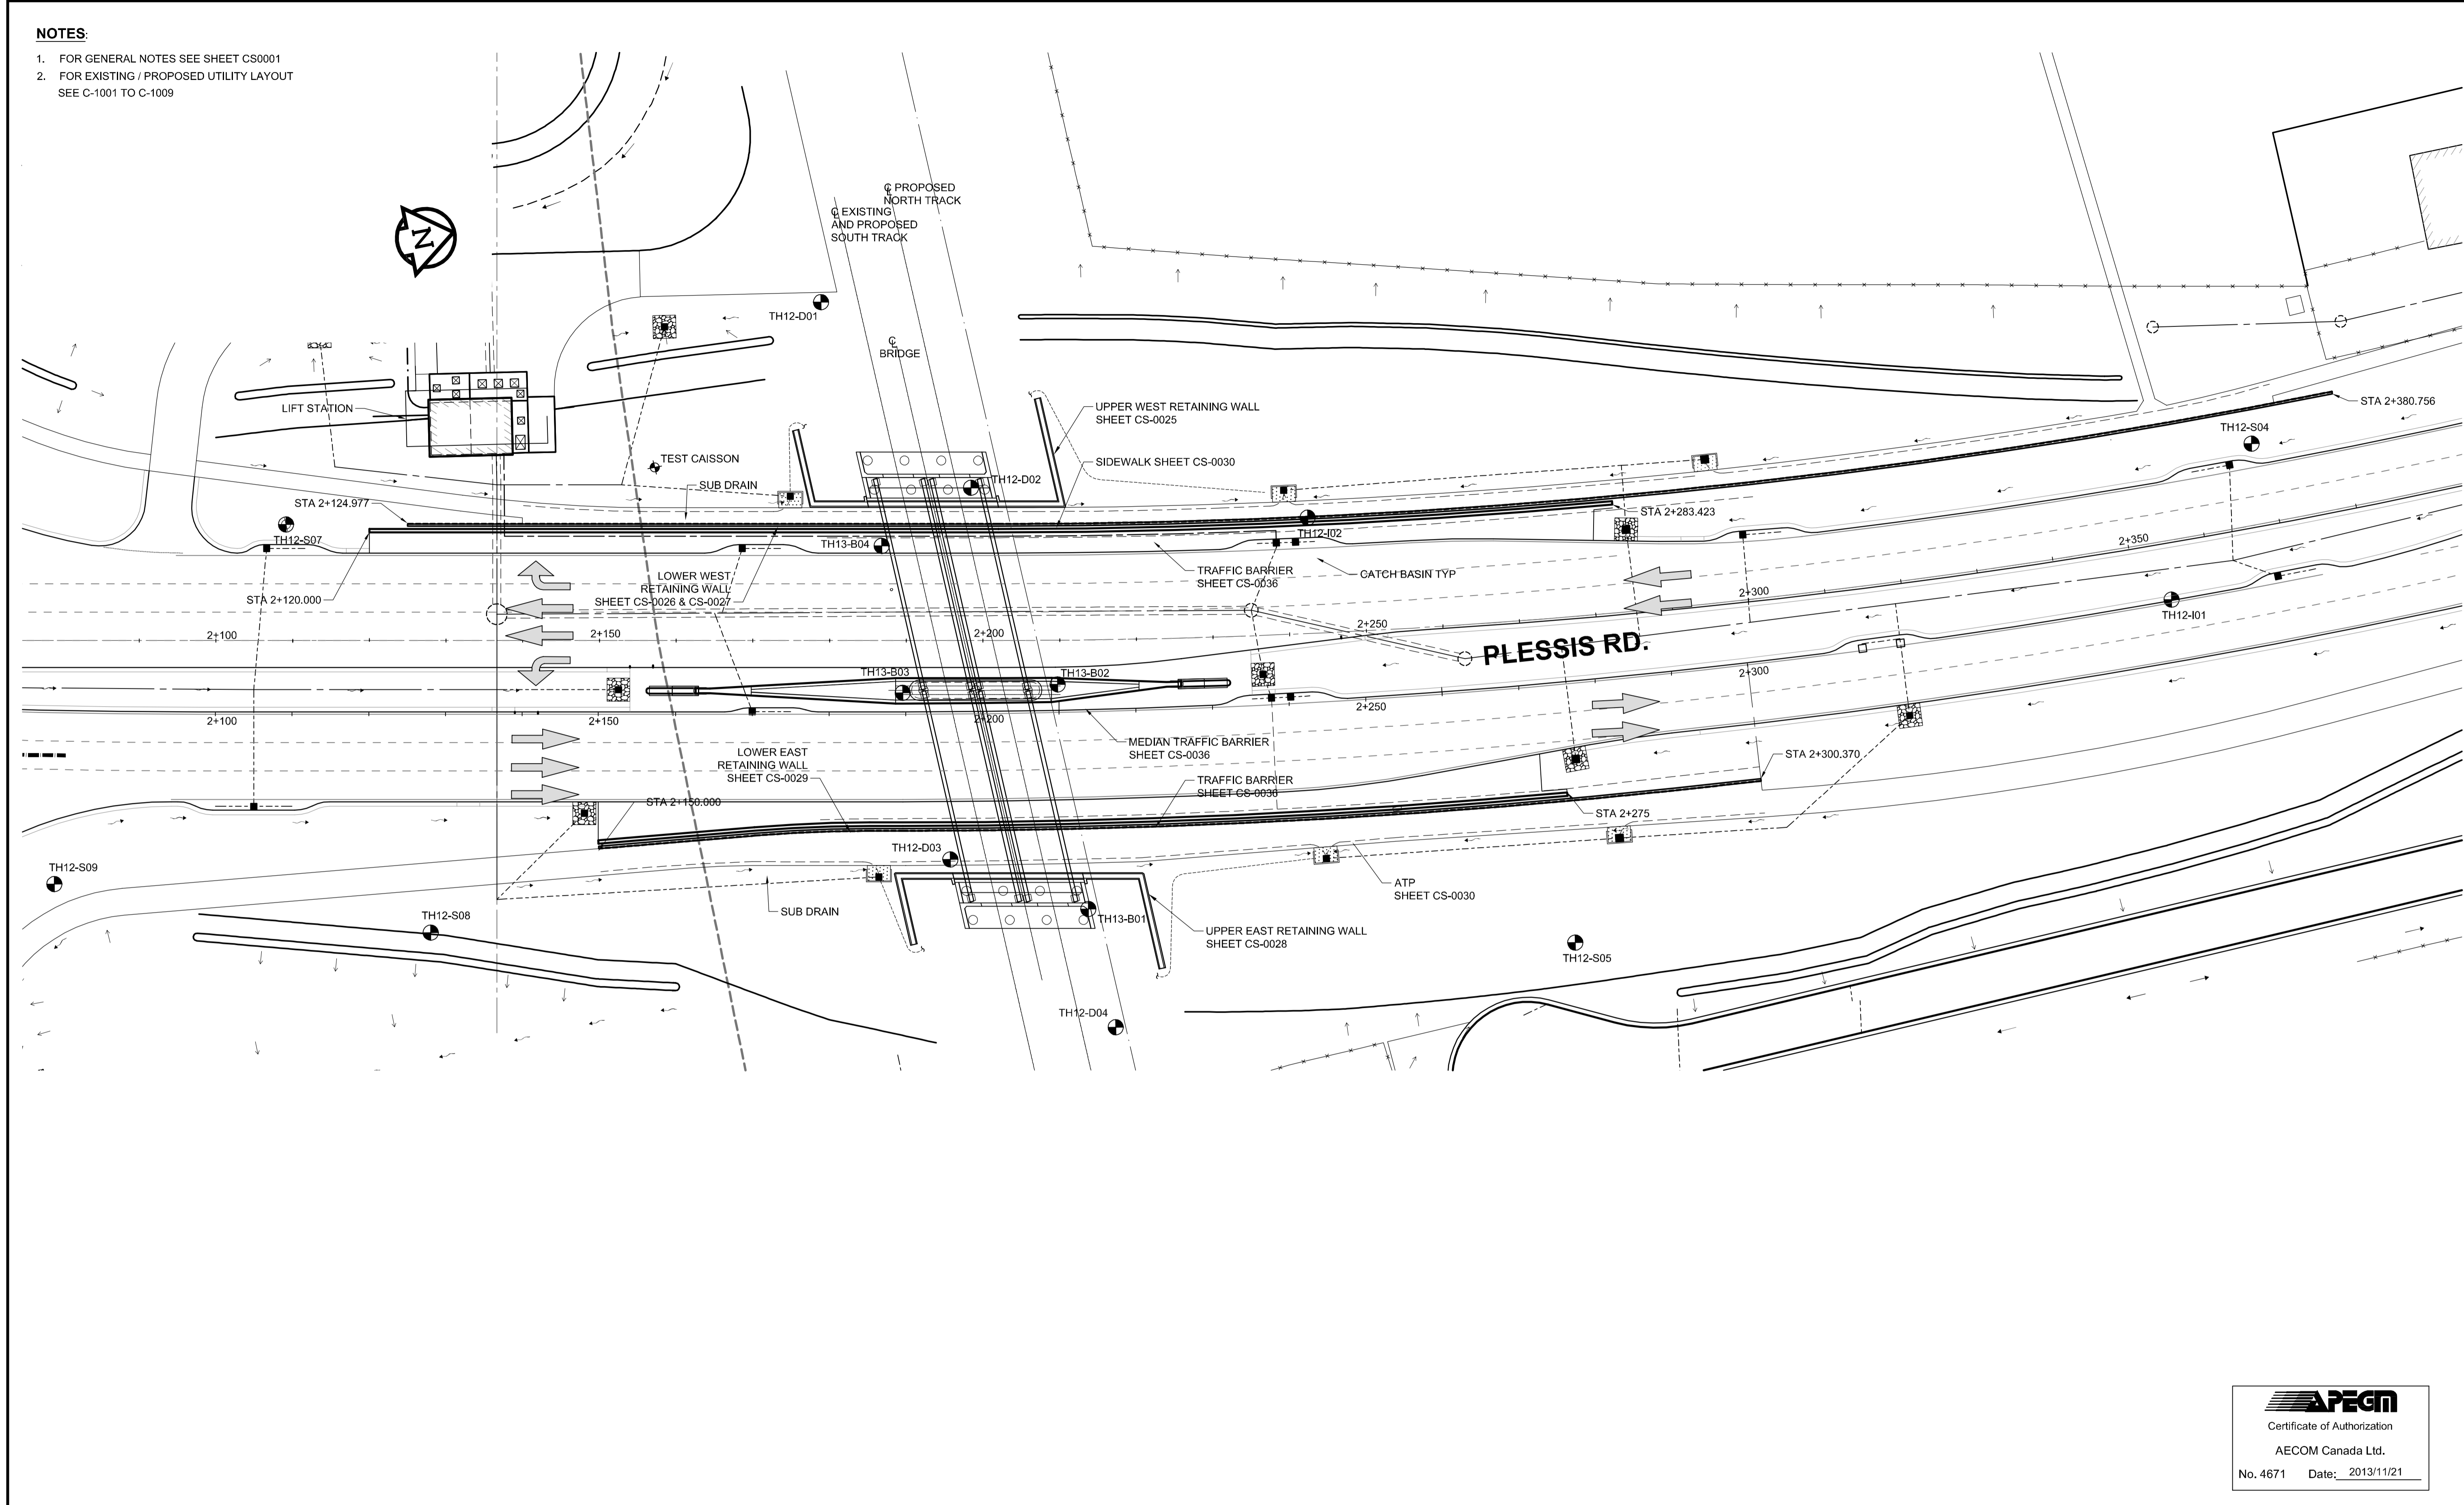

AECOM
 Certificate of Authorization
 AECOM Canada Ltd.
 No. 4671 Date: 2013/11/21

BID OPPORTUNITY NO. 712-2013

LOCATION APPROVED UNDERGROUND STRUCTURES	
SUPV. U/G STRUCTURES COMMITTEE	DATE
NOTE: LOCATION OF UNDERGROUND STRUCTURES AS SHOWN ARE BASED ON THE BEST INFORMATION AVAILABLE, BUT NO GUARANTEE IS GIVEN THAT ALL EXISTING UTILITIES ARE SHOWN OR THAT THE GIVEN LOCATIONS ARE EXACT. CONFIRMATION OF EXISTENCE AND EXACT LOCATION OF ALL SERVICES MUST BE OBTAINED FROM THE INDIVIDUAL UTILITIES BEFORE PROCEEDING WITH CONSTRUCTION.	

B.M. ELEV.	NO.	ISSUED FOR TENDER	DATE	BY
	0	ISSUED FOR TENDER	2013/11/21	KC
		REVISIONS		

AECOM	
DESIGNED BY FT	CHECKED BY EBL
DRAWN BY KC	APPROVED BY EBL
HOR. SCALE: AS NOTED	RELEASED FOR CONSTRUCTION BY:
DATE 2013-06-04	DATE

ENGINEER'S SEAL
 PROVINCE OF MANITOBA
F. TABET
 Member 33659
 NOV 21, 2013
 REGISTERED PROFESSIONAL ENGINEER

THE CITY OF WINNIPEG
 PUBLIC WORKS DEPARTMENT

PLESSIS ROAD TWINNING AND GRADE SEPARATION AT CN REDDITT SUBDIVISION CONTRACT 3

CITY DRAWING NUMBER U238-2014-2023
 SHEET 23 OF 37

RETAINING WALL LAYOUT

CS-0023

CONSULTANT DRAWING NO. 60273041-01-CS-501