


2013-05-08

MATCHLINE: PLESSIS SOUTHBOUND - STA. 2+680 (SEE SHEET CT-0007)

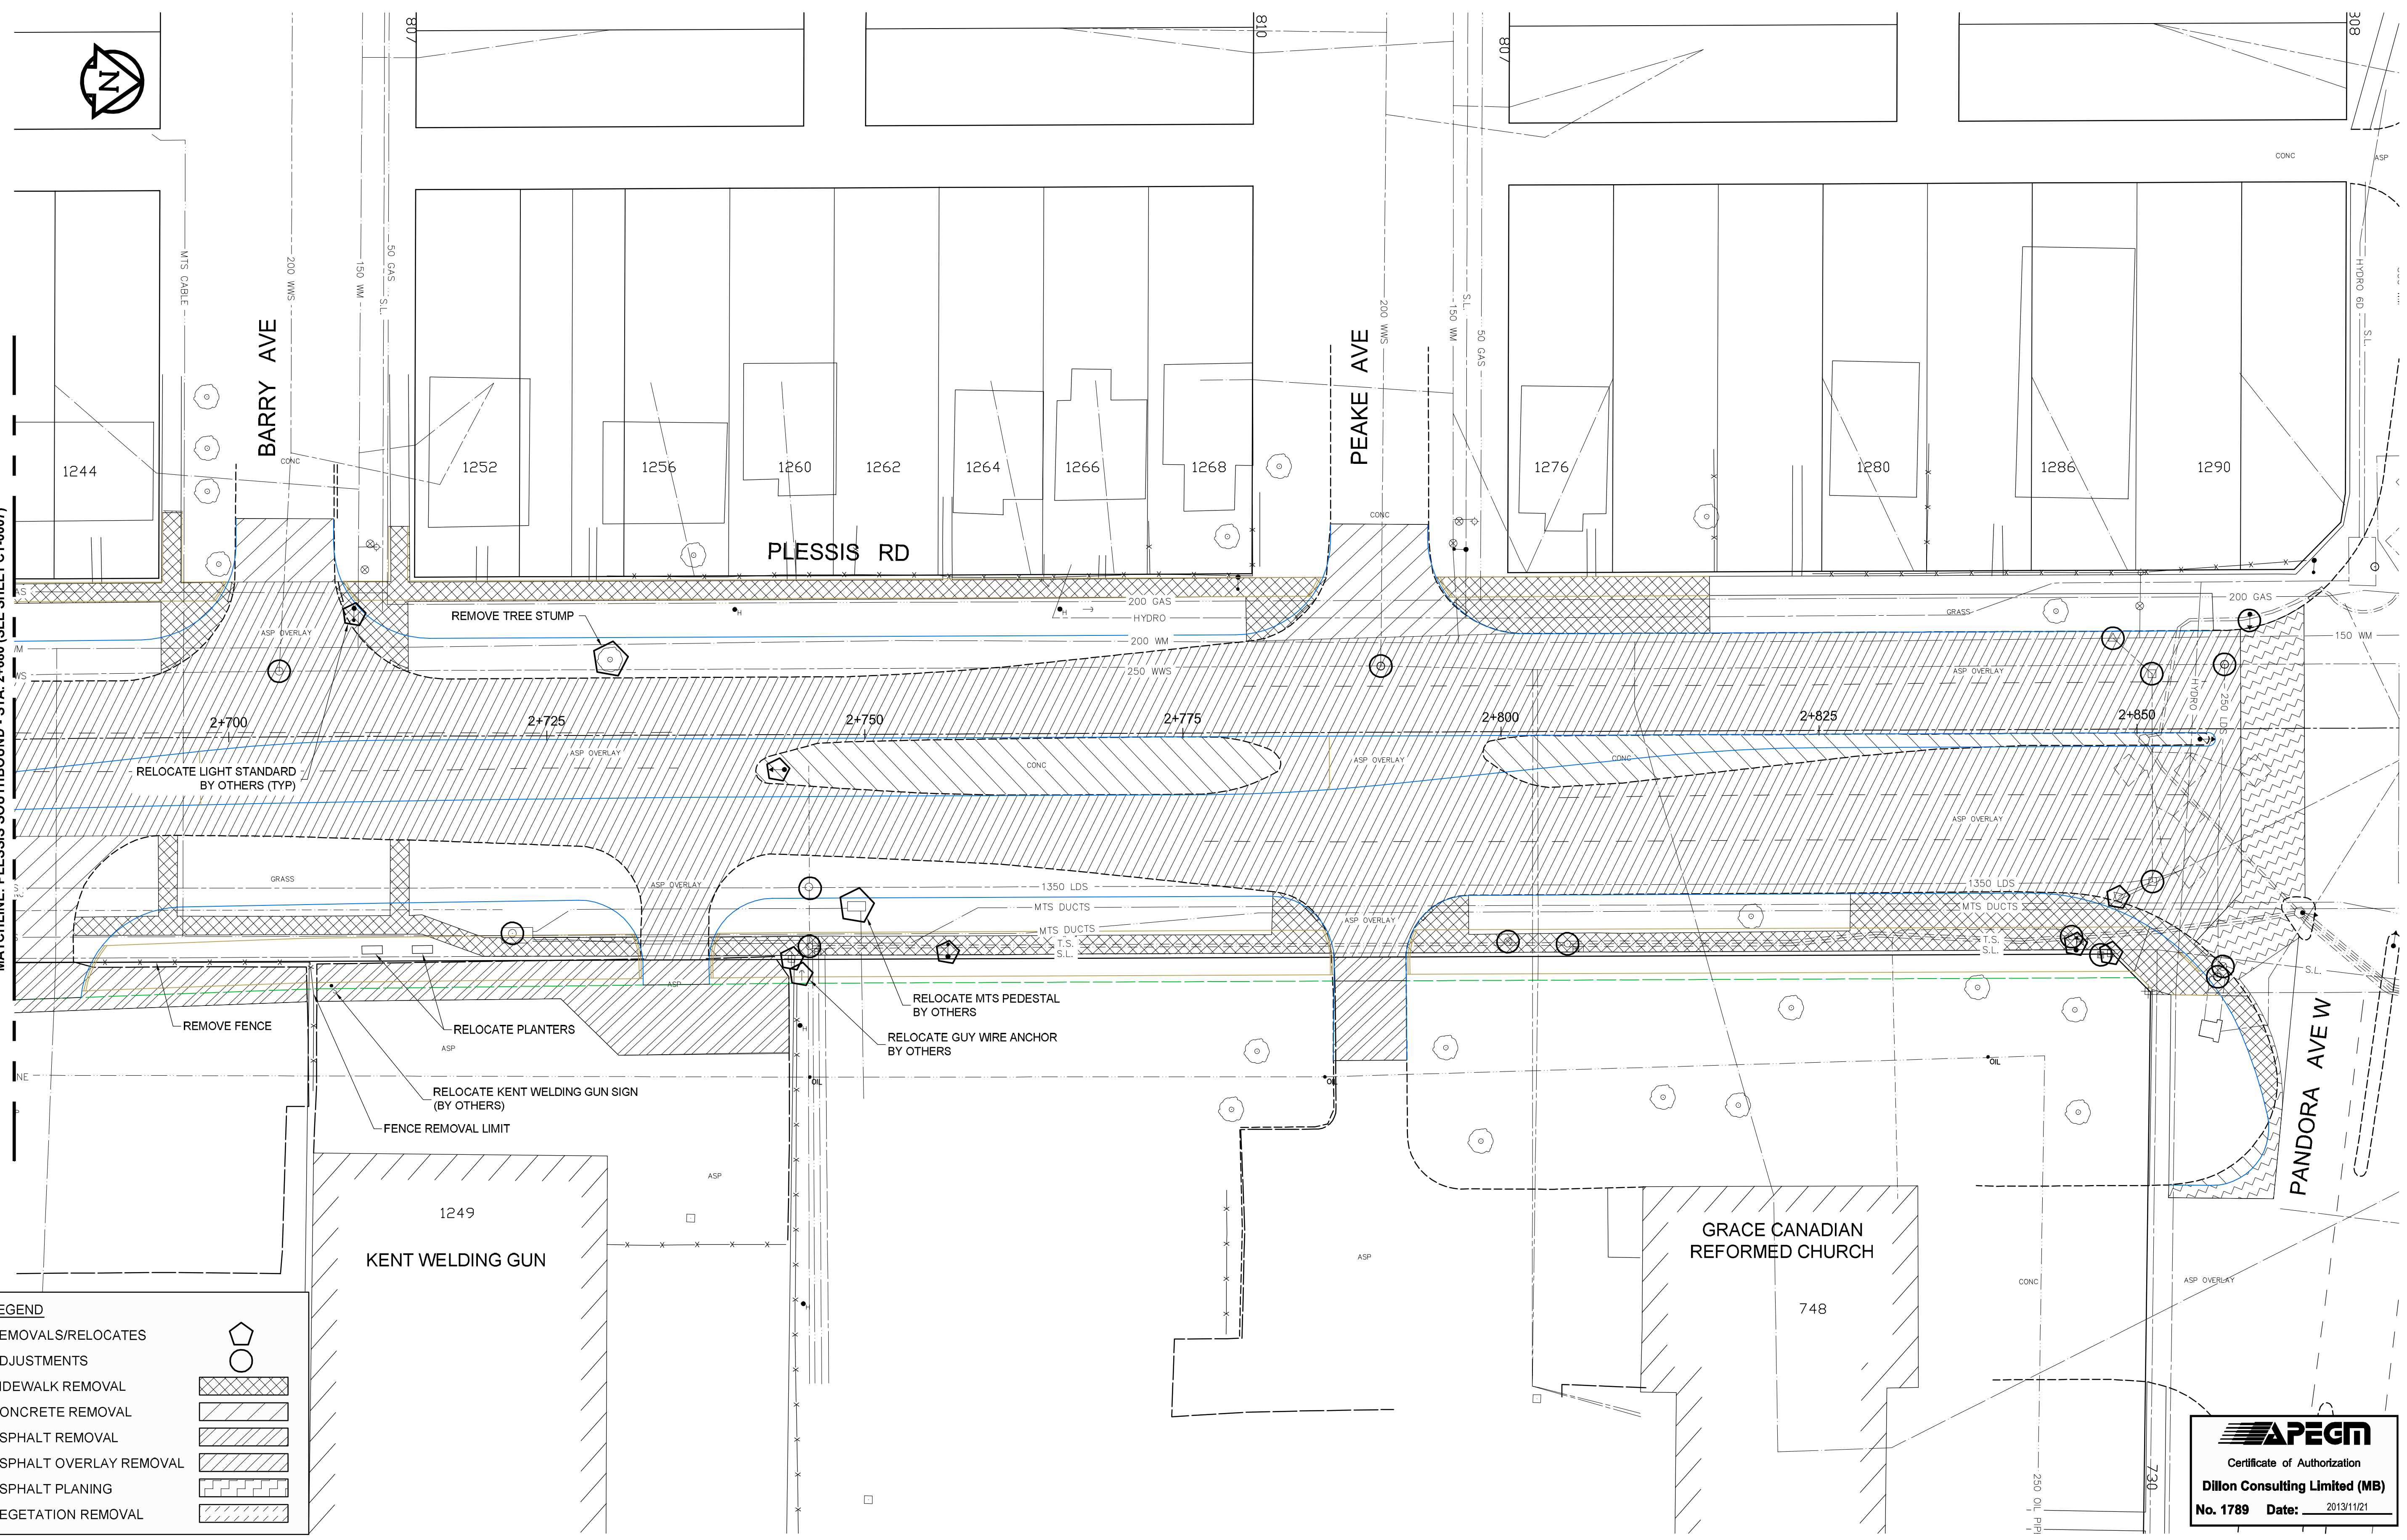

LEGEND

REMOVALS/RELOCATES	
ADJUSTMENTS	
SIDEWALK REMOVAL	
CONCRETE REMOVAL	
ASPHALT REMOVAL	
ASPHALT OVERLAY REMOVAL	
ASPHALT PLANING	
VEGETATION REMOVAL	

APEGM
 Certificate of Authorization
Dillon Consulting Limited (MB)
 No. 1789 Date: 2013/11/21

BID OPPORTUNITY NO. 712-2013

150 WM	WATERMAIN	150 WM	HYDRO	HYDRO	HYDRO	150 WM	WATERMAIN	150 WM
	HYDRANT		MTS	MTS	MTS		HYDRANT	
	VALVE						VALVE	
300 LDS	LAND DRAINAGE SEWER	300 LDS				300 LDS	LAND DRAINAGE SEWER	300 LDS
250 WWS	WASTE WATER SEWER	250 WWS				250 WWS	WASTE WATER SEWER	250 WWS
	MANHOLE						MANHOLE	
	CATCH BASIN						CATCH BASIN	
	CURB INLET						CURB INLET	
	JUNCTIONS						JUNCTIONS	
	CULVERT						CULVERT	
100 GAS	GAS	100 GAS					GAS	
EXISTING	LEGEND-PLAN	PROPOSED	EXISTING	LEGEND-PLAN	PROPOSED	EXISTING	LEGEND-PROFILE	PROPOSED

LOCATION APPROVED UNDERGROUND STRUCTURES

SUPV. U/G STRUCTURES COMMITTEE DATE

NOTE:
 LOCATION OF UNDERGROUND STRUCTURES AS SHOWN ARE BASED ON THE BEST INFORMATION AVAILABLE, BUT NO GUARANTEE IS GIVEN THAT ALL EXISTING UTILITIES ARE SHOWN OR THAT THE GIVEN LOCATIONS ARE EXACT. CONFIRMATION OF EXISTENCE AND EXACT LOCATION OF ALL SERVICES MUST BE OBTAINED FROM THE INDIVIDUAL UTILITIES BEFORE PROCEEDING WITH CONSTRUCTION.

B.M. ELEV.				
0	ISSUED FOR TENDER	2013/11/21	TJP	
NO.	REVISIONS	DATE	BY	

DESIGNED BY	TJH	CHECKED BY	TJP
DRAWN BY	TJH	APPROVED BY	DPK
HOR. SCALE:	1:250	RELEASED FOR CONSTRUCTION BY:	
VERTICAL:		DATE	2013/11/21

ENGINEER'S SEAL

PROVINCE OF MANITOBA

DESIGNED BY
T.J. PETERS
2013/11/21
Member
22309

REGISTERED PROFESSIONAL ENGINEER

CONSULTANT DRAWING NO.
12-6576-CT-0008

THE CITY OF WINNIPEG
PUBLIC WORKS DEPARTMENT

PLESSIS ROAD TWINNING AND GRADE SEPARATION AT CN REDDITT SUBDIVISION CONTRACT 3

CITY DRAWING NUMBER U238-2014-2108
SHEET 08 OF 66

REMOVALS - PLESSIS 2+685 TO 2+870

CT-0008