




CHAINAGE ALONG PLESSIS RD SB BL

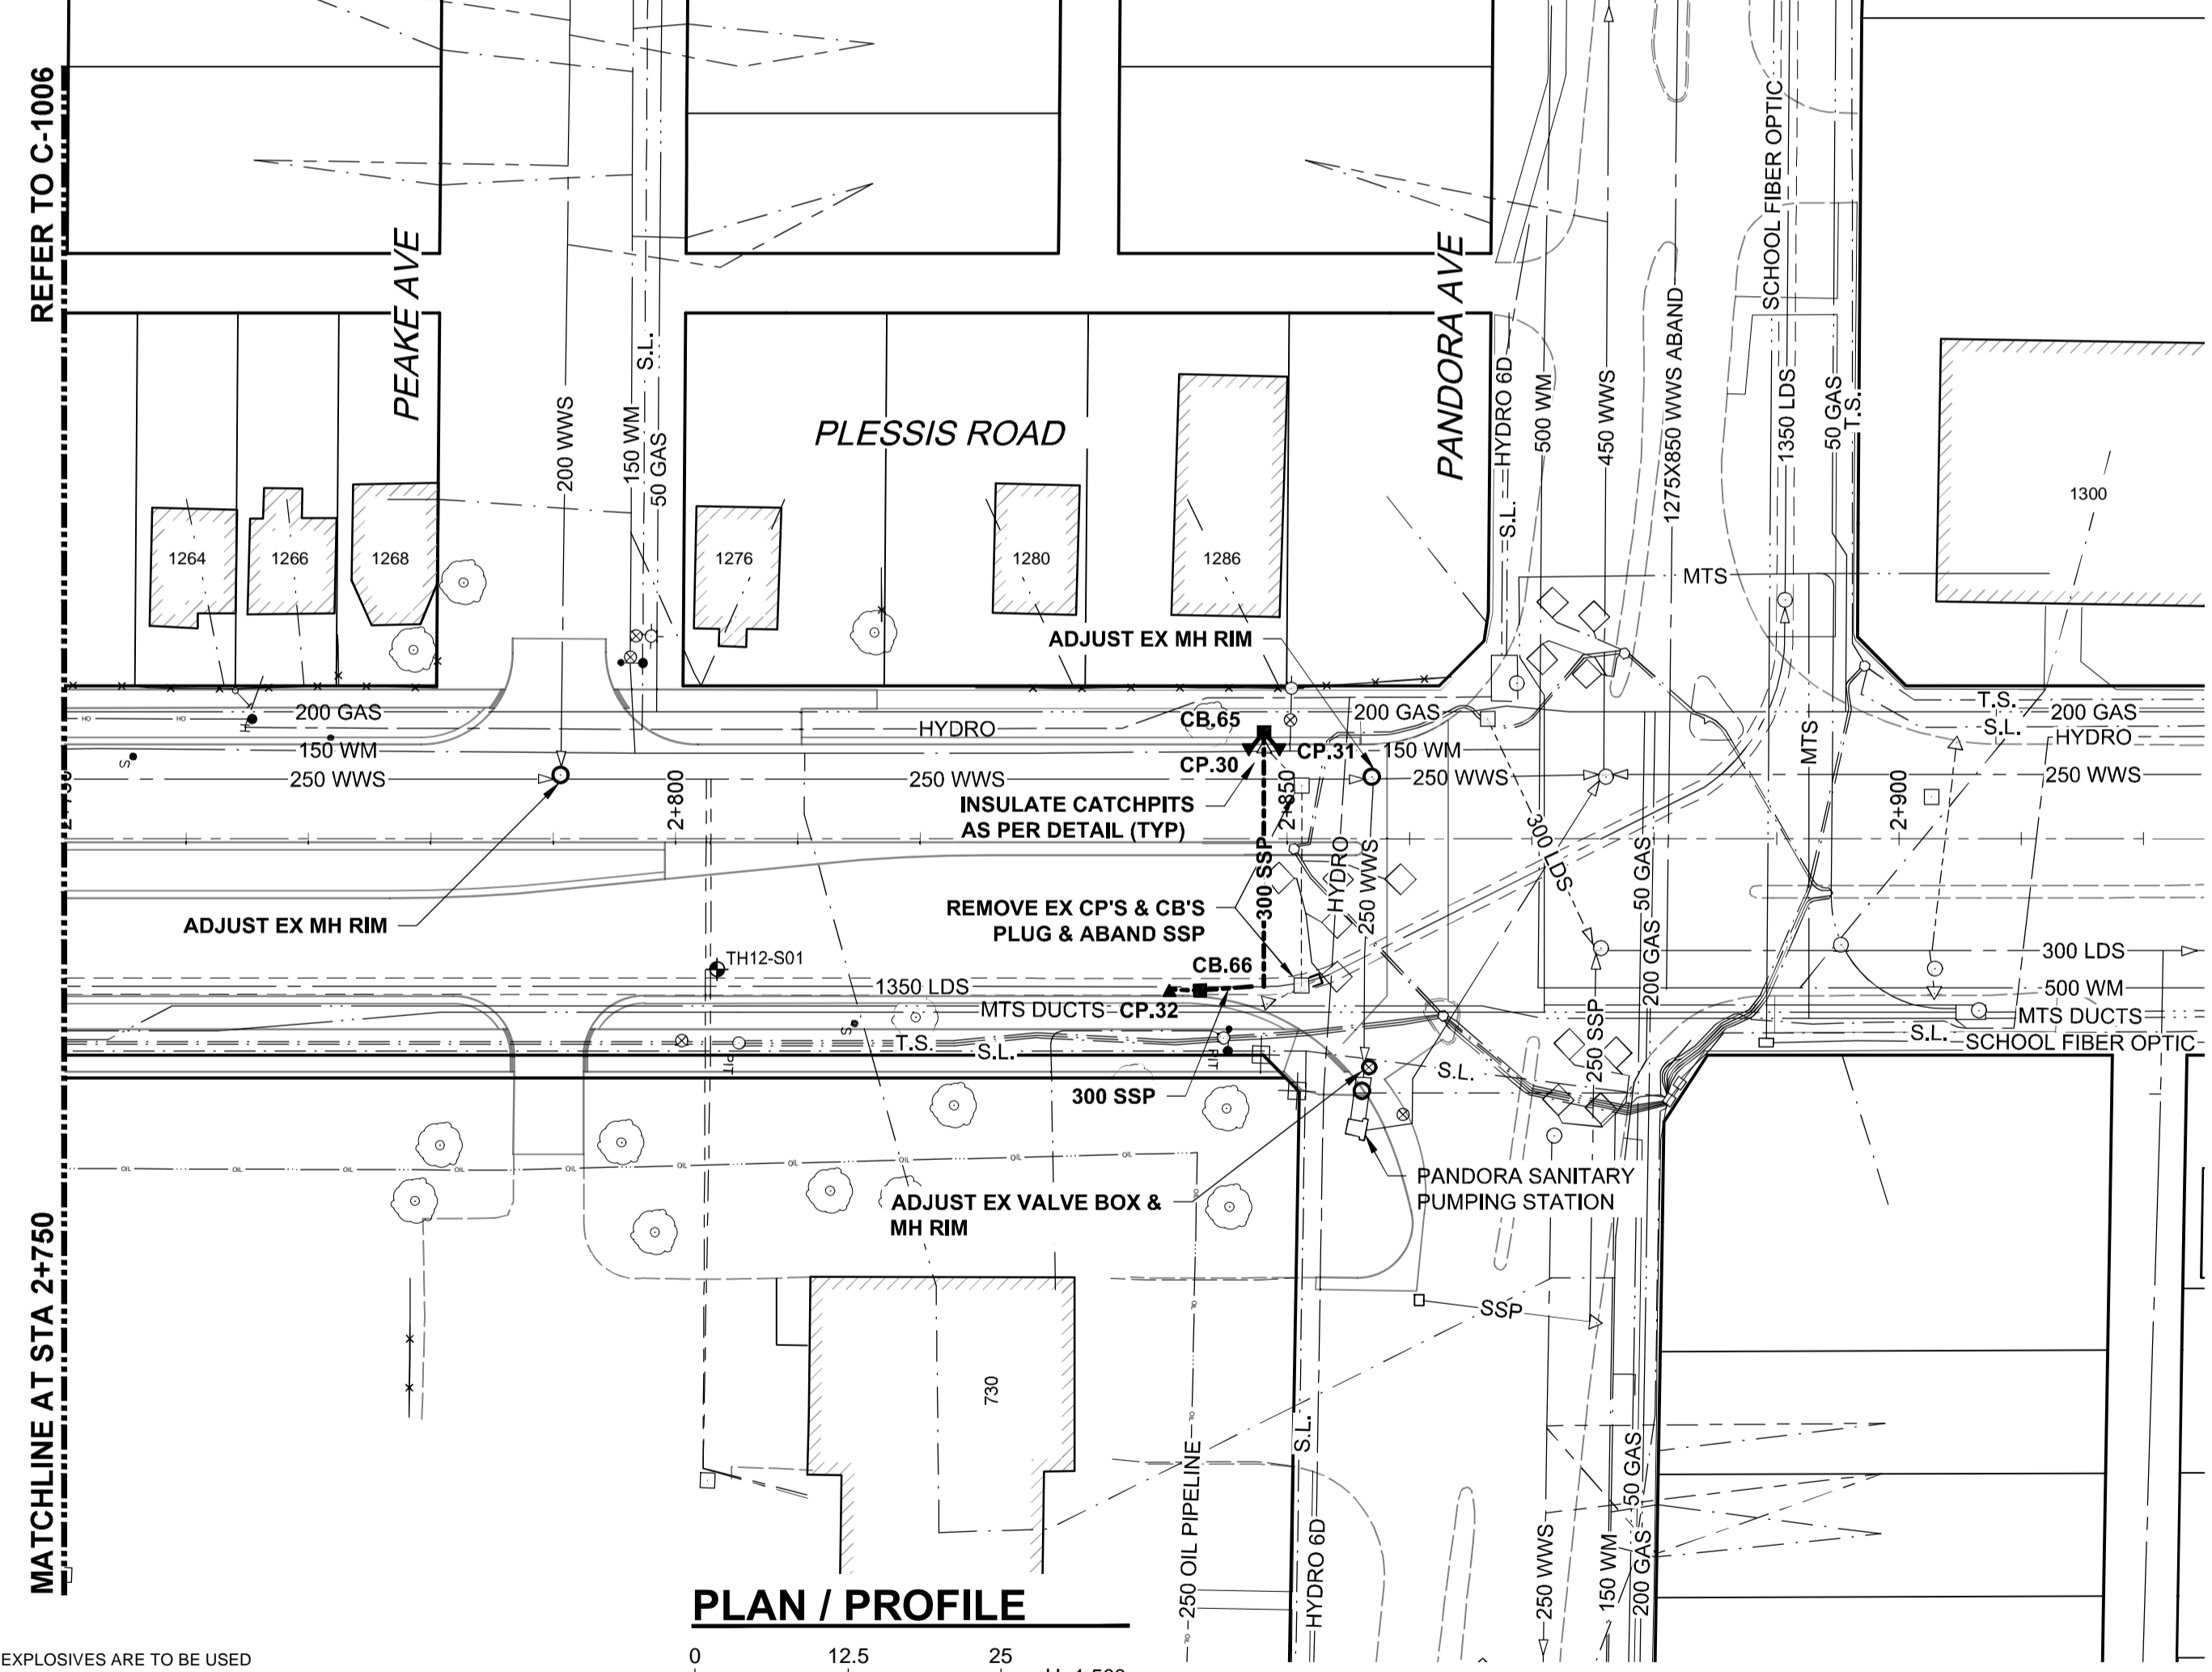

PLAN / PROFILE

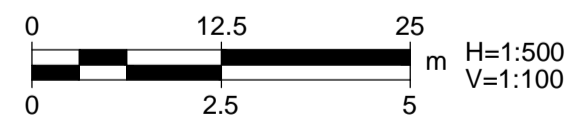

WARNING
 IF POWER EQUIPMENT OR EXPLOSIVES ARE TO BE USED FOR EXCAVATION ON THIS PROJECT, THE CONTRACTOR MUST:
 1) NOTIFY THE GAS COMPANY OF THE PROPOSED LOCATION OF EXCAVATION.
 2) TAKE PRECAUTION TO AVOID DAMAGE TO GAS COMPANY INSTALLATIONS.
 SEE PROVINCIAL REGULATION 140/92 FOR DETAILS

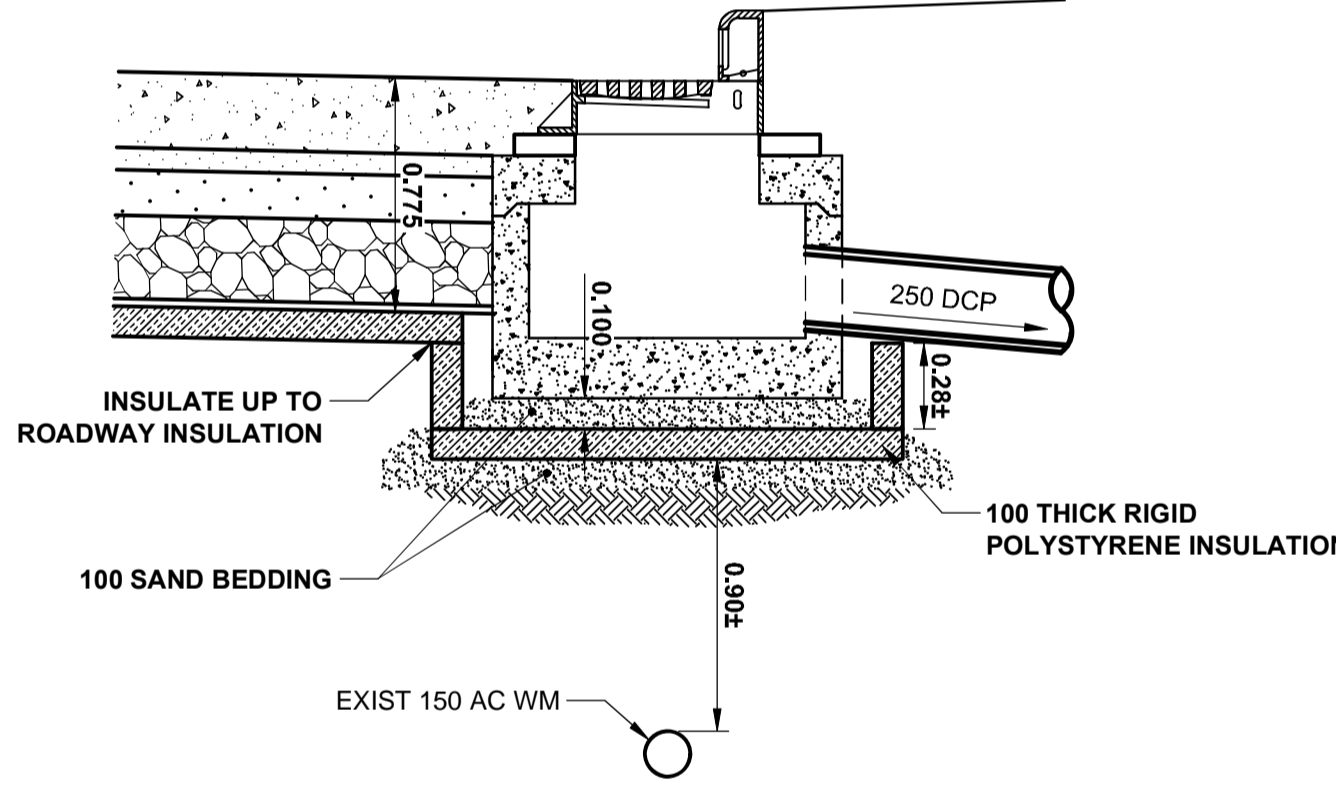

CATCHPIT INSULATION DETAIL
Scale 1:25

AECOM
 Certificate of Authorization
 AECOM Canada Ltd.
 No. 4671 Date: _____

METRIC
 WHOLE NUMBERS INDICATE MILLIMETRES
 DECIMALIZED NUMBERS INDICATE METRES

BID OPPORTUNITY NO. 712-2013

150 WM	WATERMAIN	150 WM	CURB STOP	150 WM	WATERMAIN	150 WM
HYDRANT	REDUCER	COUPLING	ANODE	HYDRO	HYDRANT	REDUCER
VALVE	COUPLING	ANODE	HYDRO	HYDRANT	REDUCER	COUPLING
300 LDS	LAND DRAINAGE SEWER	300 LDS	WASTE WATER SEWER	300 LDS	LAND DRAINAGE SEWER	300 LDS
250 WWS	WASTE WATER SEWER	250 WWS	MANHOLE	250 WWS	WASTE WATER SEWER	250 WWS
CATCH BASIN	CURB INLET	CULVERT	PIPE ABANDONMENTS	SURVEY BAR	EXISTING	LEGEND - PLAN
NEW	LEGEND - PLAN	NEW	EXISTING	LEGEND - PROFILE	NEW	EXISTING

LOCATION APPROVED UNDERGROUND STRUCTURES	DATE
SUPV. U/G STRUCTURES COMMITTEE	
NOTE:	
LOCATION OF UNDERGROUND STRUCTURES AS SHOWN ARE BASED ON THE BEST INFORMATION AVAILABLE, BUT NO GUARANTEE IS GIVEN THAT ALL EXISTING UTILITIES ARE SHOWN OR THAT THE GIVEN LOCATIONS ARE EXACT. CONFIRMATION OF EXISTENCE AND EXACT LOCATION OF ALL SERVICES MUST BE OBTAINED FROM THE INDIVIDUAL UTILITIES BEFORE PROCEEDING WITH CONSTRUCTION.	

B.M. ELEV.	
ISSUED FOR TENDER	2013/11/22
NO. REVISIONS	DATE
BY	

DESIGNED BY	MPG	CHECKED BY	
DRAWN BY	KMB	APPROVED BY	
HOR. SCALE:	AS NOTED	RELEASED FOR CONSTRUCTION BY:	
VERTICAL:	AS NOTED	DATE	

ENGINEER'S SEAL	
CONSULTANT DRAWING NO.	60273041-SHT-01-CON3-C-1007

THE CITY OF WINNIPEG PUBLIC WORKS DEPARTMENT

PLESSIS ROAD TWINNING AND GRADE SEPARATION AT CN REDDITT SUBDIVISION CONTRACT 3

CITY DRAWING NUMBER U238-2014-2307
SHEET 07 OF 15

PLESSIS ROAD - LDS
45m NORTH OF BARRY AVENUE TO PANDORA AVENUE

C-1007