


**A SECTION A**  
 SB-0003 1:50

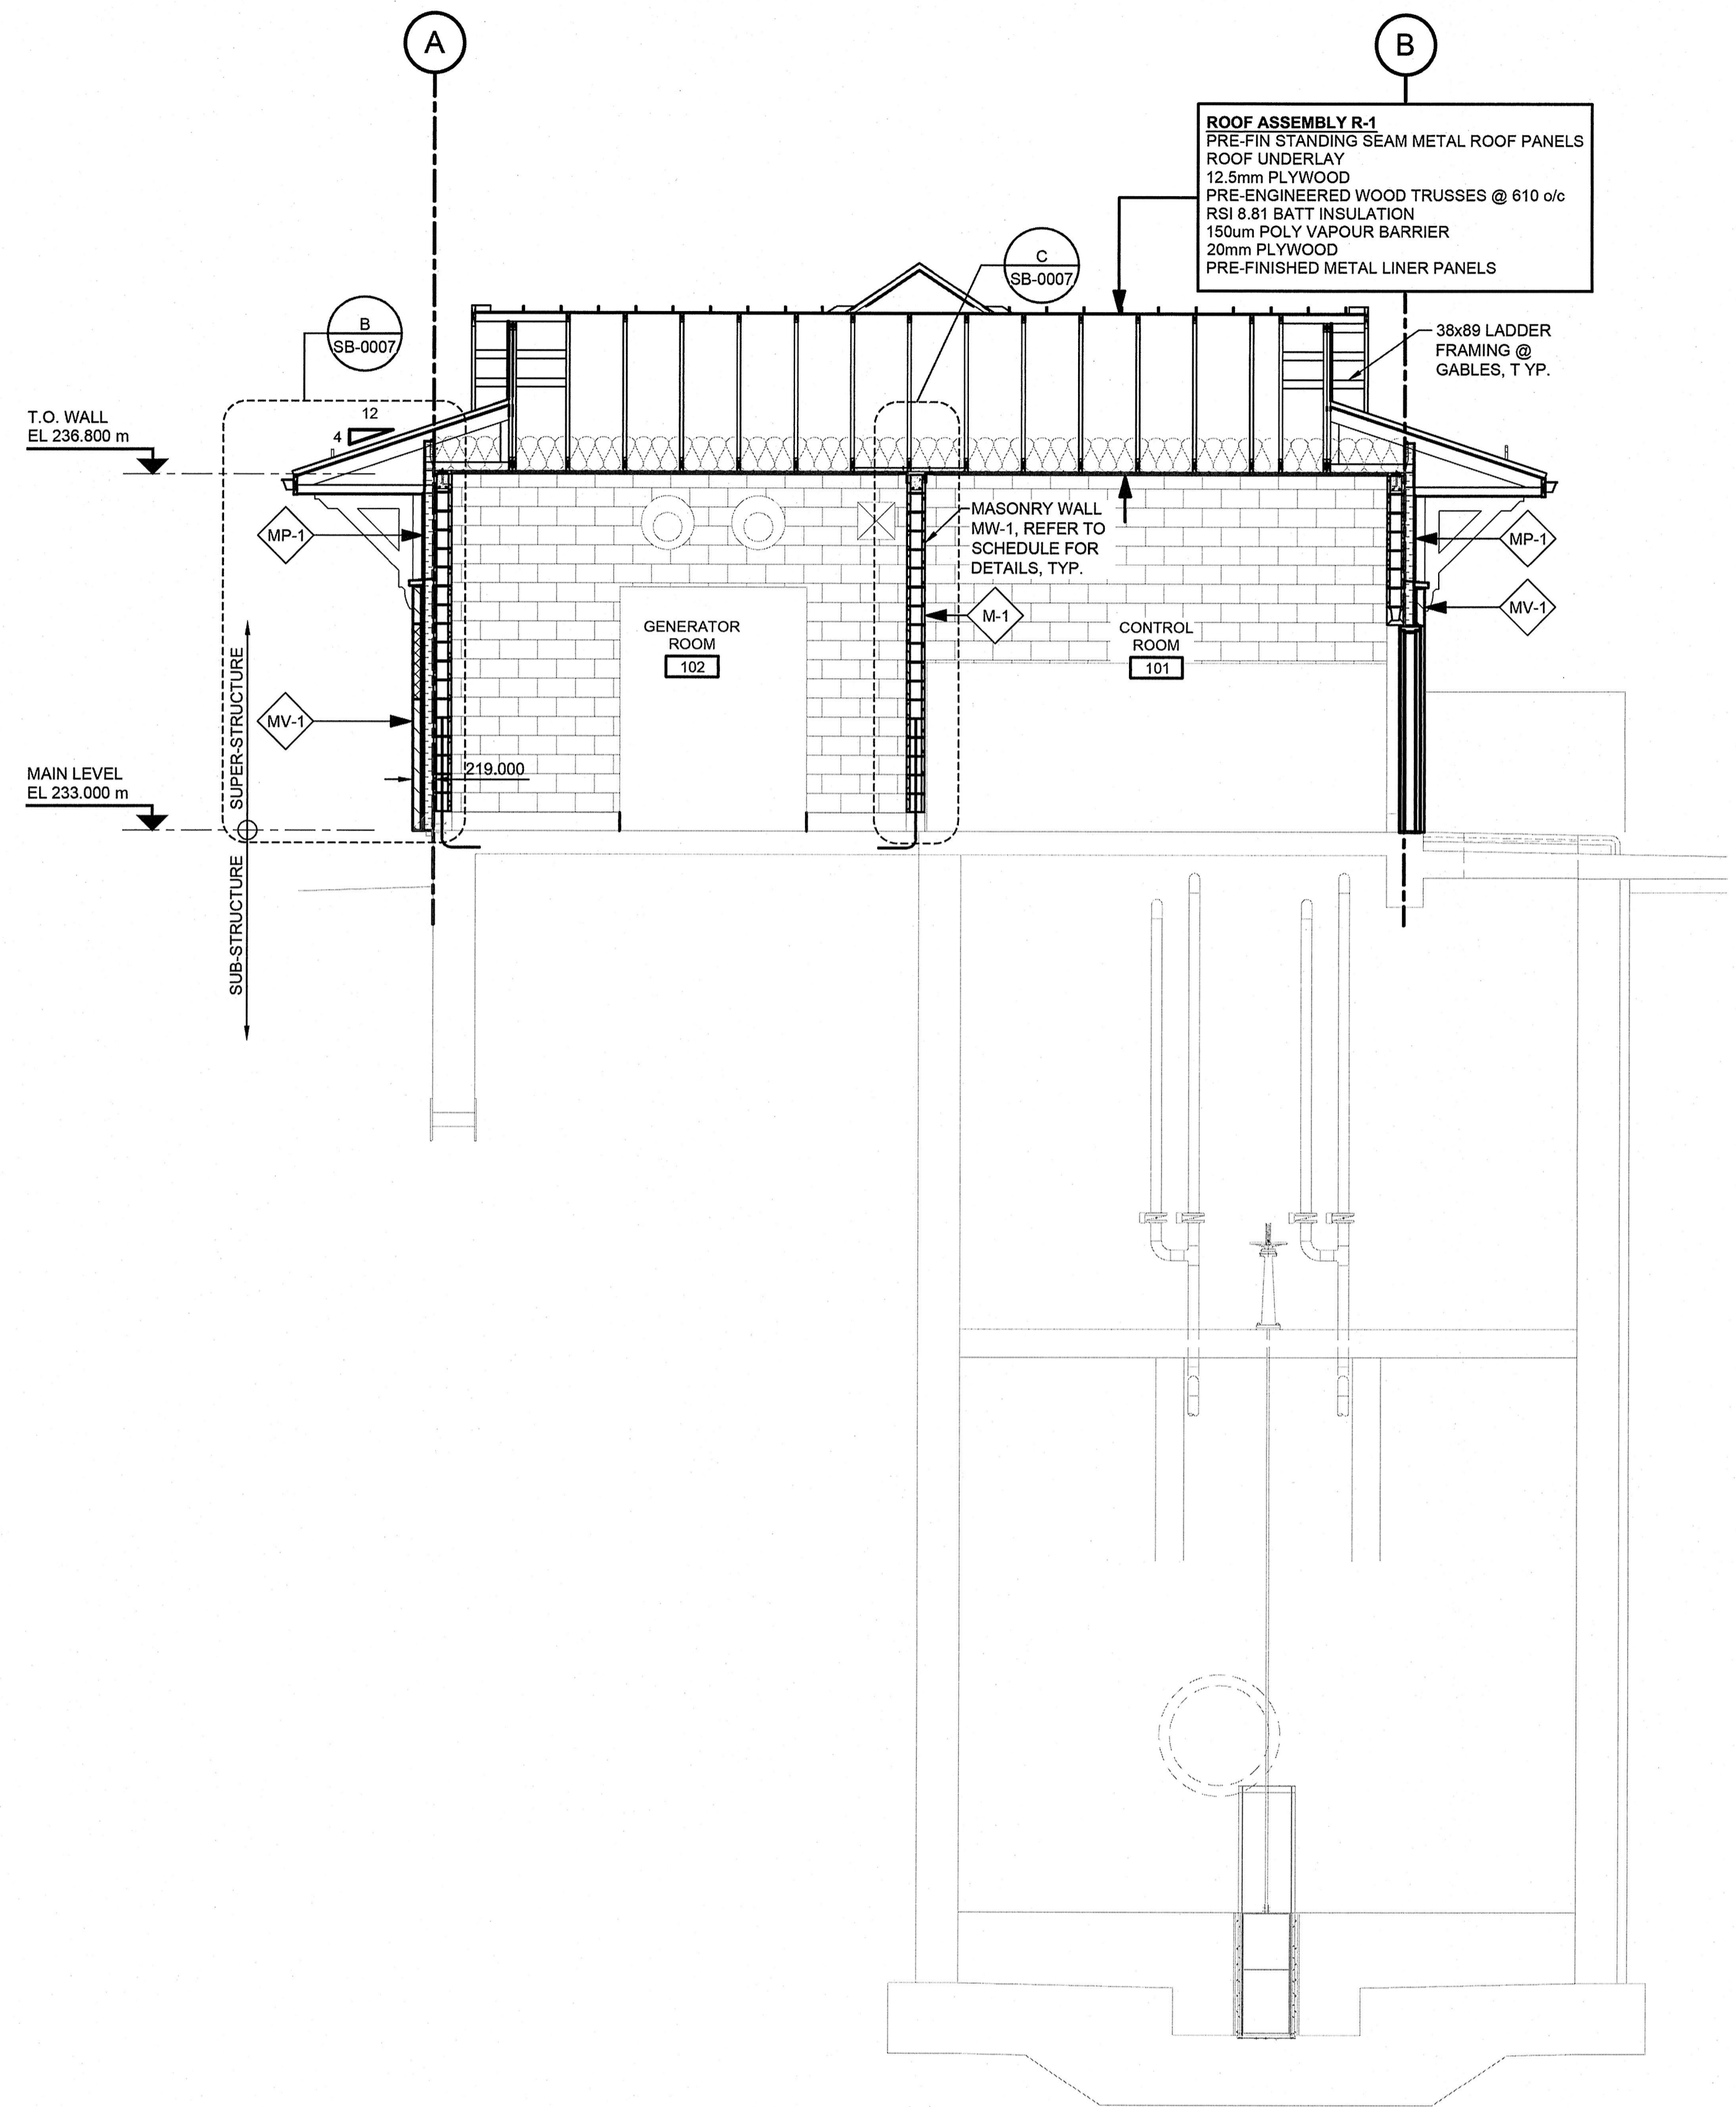

**B SECTION B**  
 SB-0003 1:50

**APEGM**  
 Certificate of Authorization  
 AECOM Canada Ltd.  
 No. 4671 Date: 2013/04/15

BID OPPORTUNITY NO. 712-2013

LOCATION APPROVED UNDERGROUND STRUCTURES			
SUPV. U/G STRUCTURES COMMITTEE	DATE		
NOTE: LOCATION OF UNDERGROUND STRUCTURES AS SHOWN ARE BASED ON THE BEST INFORMATION AVAILABLE, BUT NO GUARANTEE IS GIVEN THAT ALL EXISTING UTILITIES ARE SHOWN OR THAT THE GIVEN LOCATIONS ARE EXACT. CONFIRMATION OF EXISTENCE AND EXACT LOCATION OF ALL SERVICES MUST BE OBTAINED FROM THE INDIVIDUAL UTILITIES BEFORE PROCEEDING WITH CONSTRUCTION.			

B.M. ELEV.			
0	ISSUED FOR TENDER	13/10/16	KK
NO.	REVISIONS	DATE	BY

<b>AECOM</b>	
DESIGNED BY: KK	CHECKED BY: <i>[Signature]</i>
DRAWN BY: KK	APPROVED BY: <i>[Signature]</i>
HOR. SCALE: AS NOTED	RELEASED FOR CONSTRUCTION BY: <i>[Signature]</i>
VERTICAL: AS NOTED	DATE: 2013-07-12

ENGINEER'S SEAL  
 PROVINCE OF MANITOBA  
**S.B. BISWANGER**  
 2013/04/15  
 REGISTERED PROFESSIONAL ENGINEER  
 CONSULTANT DRAWING NO. SB-2326 SECTIONS.DWG

<b>THE CITY OF WINNIPEG PUBLIC WORKS DEPARTMENT</b>	
PLESSIS ROAD TWINNING AND GRADE SEPARATION AT CN REDDITT SUBDIVISION CONTRACT 3	
CITY DRAWING NUMBER U238-2014-2326	SHEET 06 OF 08
STRUCTURAL SUPERSTRUCTURE SECTIONS	
<b>SB-0006</b>	